

NOT TO Scale

POST + Framing - Steps
Flooring

13'8"

12'



54 wexford
Fugate Vanna NC 27526

DRAWN BY:

RSB Construction NC

4x8x3/4
Treated
plywood

2x10 FS
16" OC

Double 2x10 framing

2x10 Double
Bama

6x6
Post
Typ


6x6 POST Typ. Treated

4x4
30% of post
Typ.

Ledger
Locks

Steps

(4) 4x8x16
Solid Block
Typ.

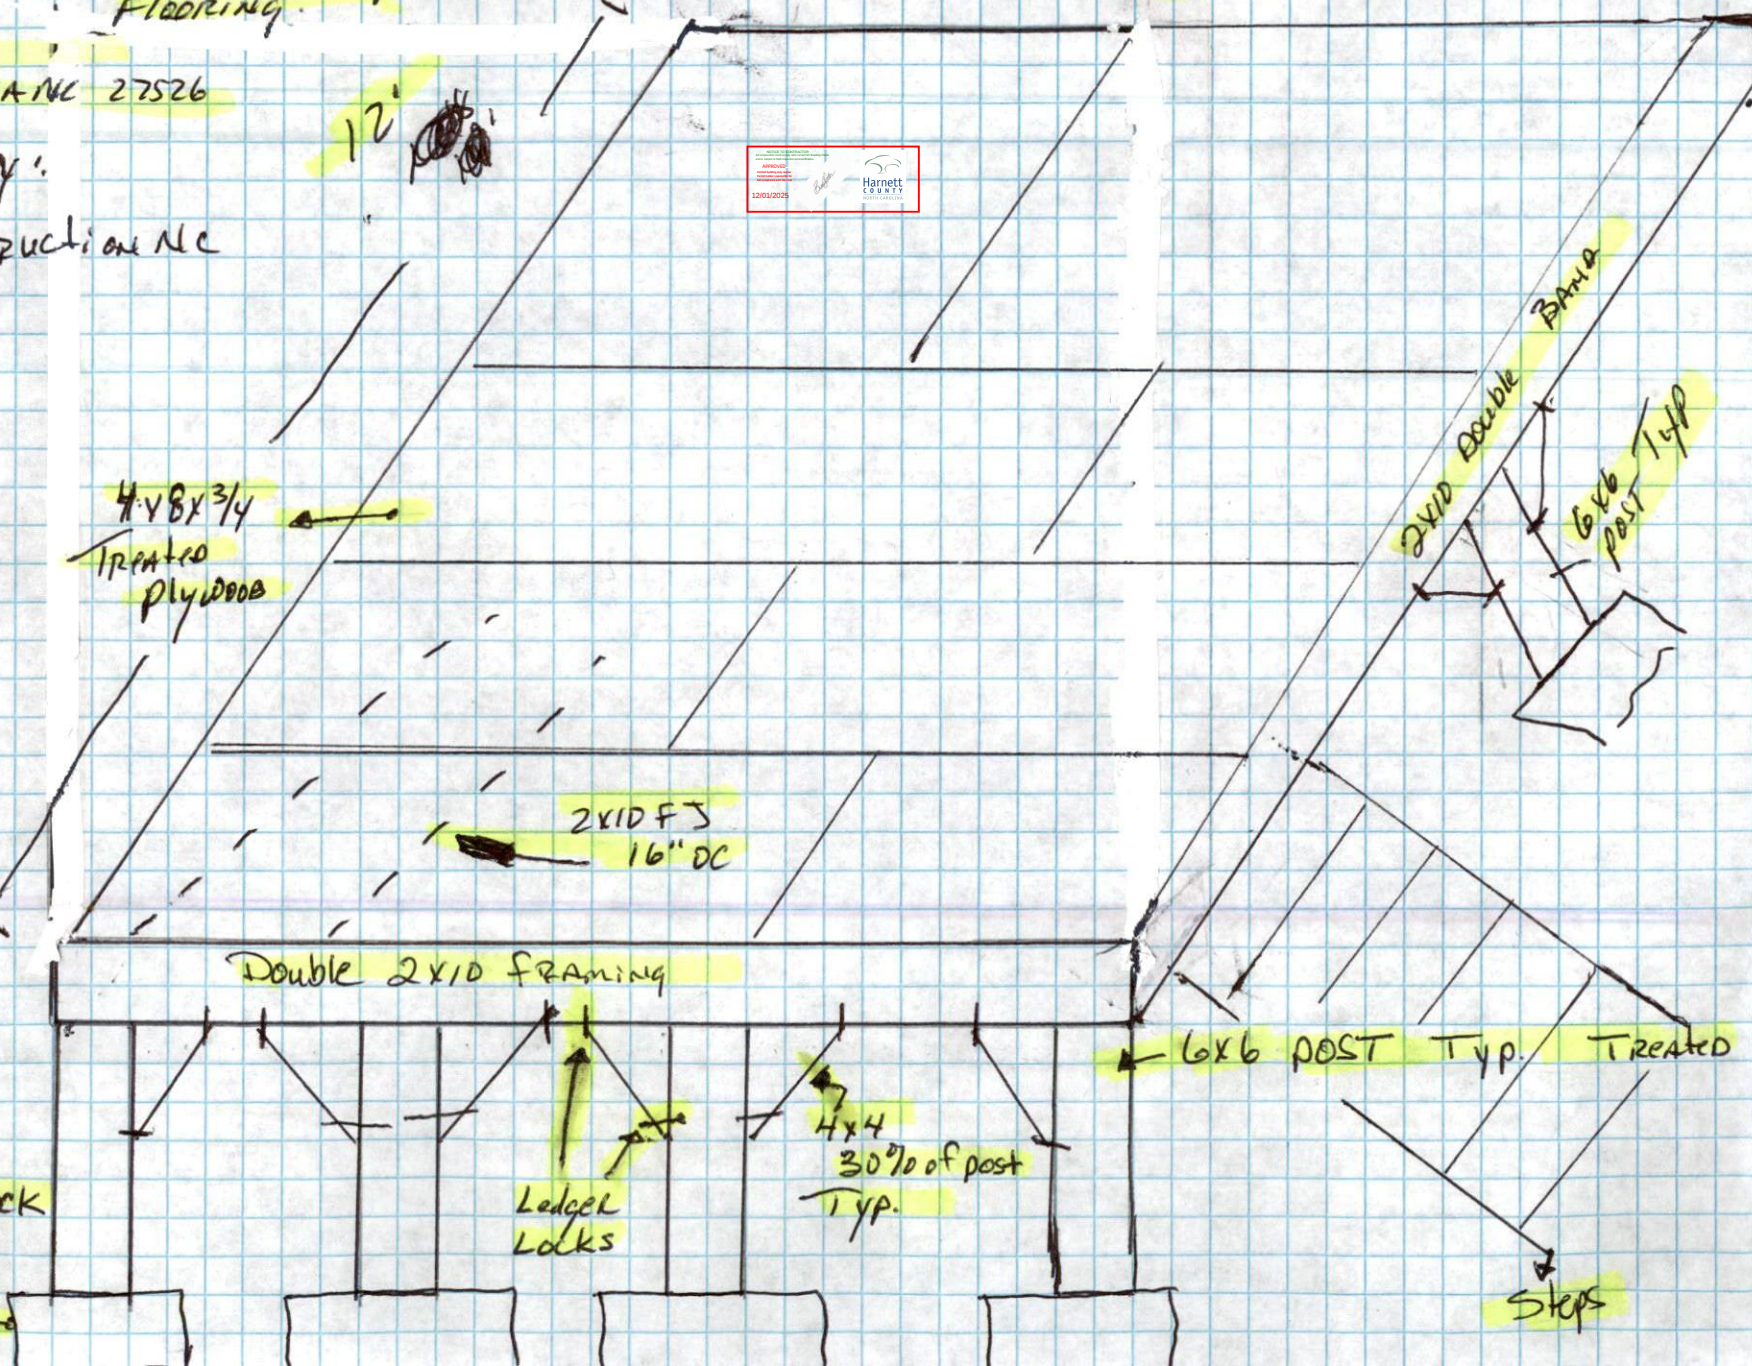

Side Front

Not To Scale
Front View

54 WEX FORD
FUGUY VIZIMANC

match vinyl
TD House
4x4
POST
Typ

4/12
Pitch

Sit. angles match House
2x10 Rafters

4x8 V 7/16 OSB Siding

2x10 Double

Header

2x10 Double

4x4 Post
Typ.

Alum.
Pickets

2x4 Top
Rail

2x4 Bottom
Rail

2x10 Double

Steps

2x12
Double

150d 9x2 9



(H)
4x8x16
Concrete
Block

Top View

NOT TO SCALE

Framing -
Ridge Leds Floor -

Ridge Leds Floor -
12" OC TYP

House

16" OC FS TYP.

2x10

2x10 Framing treated

2x10 Double
2x10 Double

2x10

2x10

2x10

2x10

2x10

2x10

2x10

2x10

2x10

2x10
2x10

13'8"

12'

54 Weyford Dr
Fugate County NM 87752

Drawn PSB Const & Design Inc