

NOT TO Scale

POST + Framing - Steps
Flooring

13'8"

12'

54 wexford
Fugate Valley NC 27526

Drawn By:

RSB Construction NC

4x8x3/4
Treated
plywood

2x10 FS
16" OC

Double 2x10 framing


6x6 POST Typ. Treated

4x4
30% of post
typ.

Ledger
Locks

Steps

(4) 4x8x16
Solid Block
Typ.

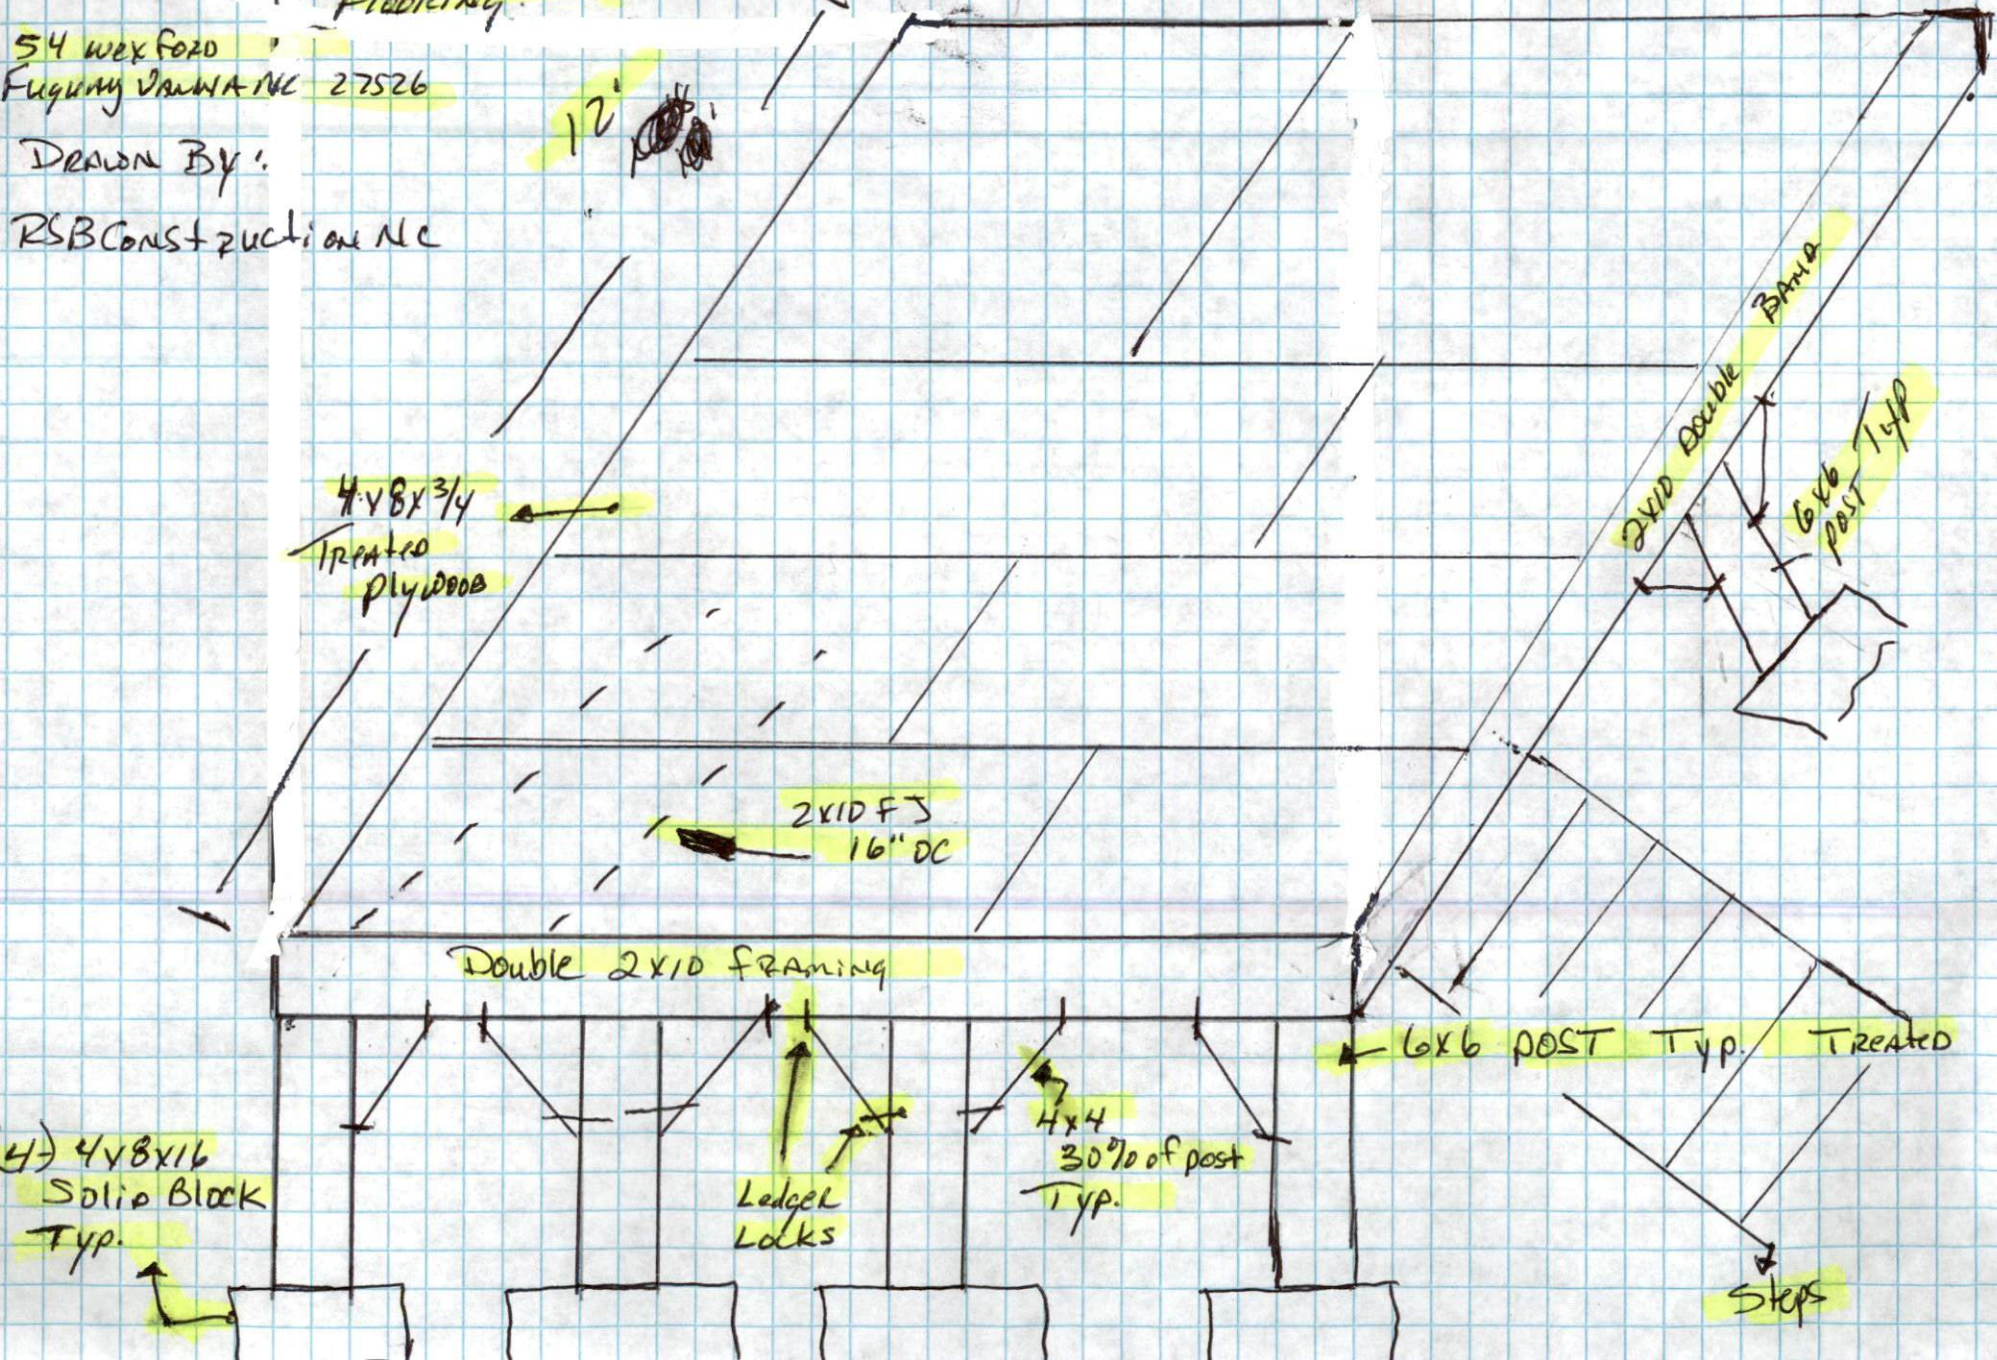

Side Front

Not To Scale
Front View

54 WEX FORD
Fugury Vazirani
Drawn by
PSB Construction

4x12
Pitch

Sittingles match House
2x10 Rafters

4x8 V 7/16 OSB Sheathing

2x10 Double

4x4 Post
Typ.

Alum.
Pickets

2x4 Top
Rail

2x4 Bottom
Rail

2x10 Double

2x10 Double

Header

3x8
2x10

2x12
2x10

Steps

(H)
4x8x16
Concrete
Block

150d 9x2 9

4x4
Post
Typ

match vinyl
to House

Top View

NOT TO SCALE

Framing -
Ridge Leds Floor -

Ridge Leds Floor -
12" OC TYP

House

16" OC FS TYP.

2x10

2x10 Framing treated

2x10 Double
2x10 Double

2x10

2x10

2x10

2x10

2x10

2x10

2x10

2x10

2x10

2x10
2x10

13'8"

12'

54 Weyford Dr
Fugate Valley, AZ 86026

Drawn PSB Const & Design Inc