

**NOTICE TO CONTRACTOR**  
All contractor must comply with current NC Building Codes and is subject to field inspection and verification.


**APPROVED**  
Uninited building only review  
Permit holder responsible for full compliance with the code

*Deborah*

**Harnett  
COUNTY**  
NORTH CAROLINA

12/02/2025

6" Thick All Footers will have  
of concrete on Bottom of 2' Down  
Depth with 10x10 Diameter Hole

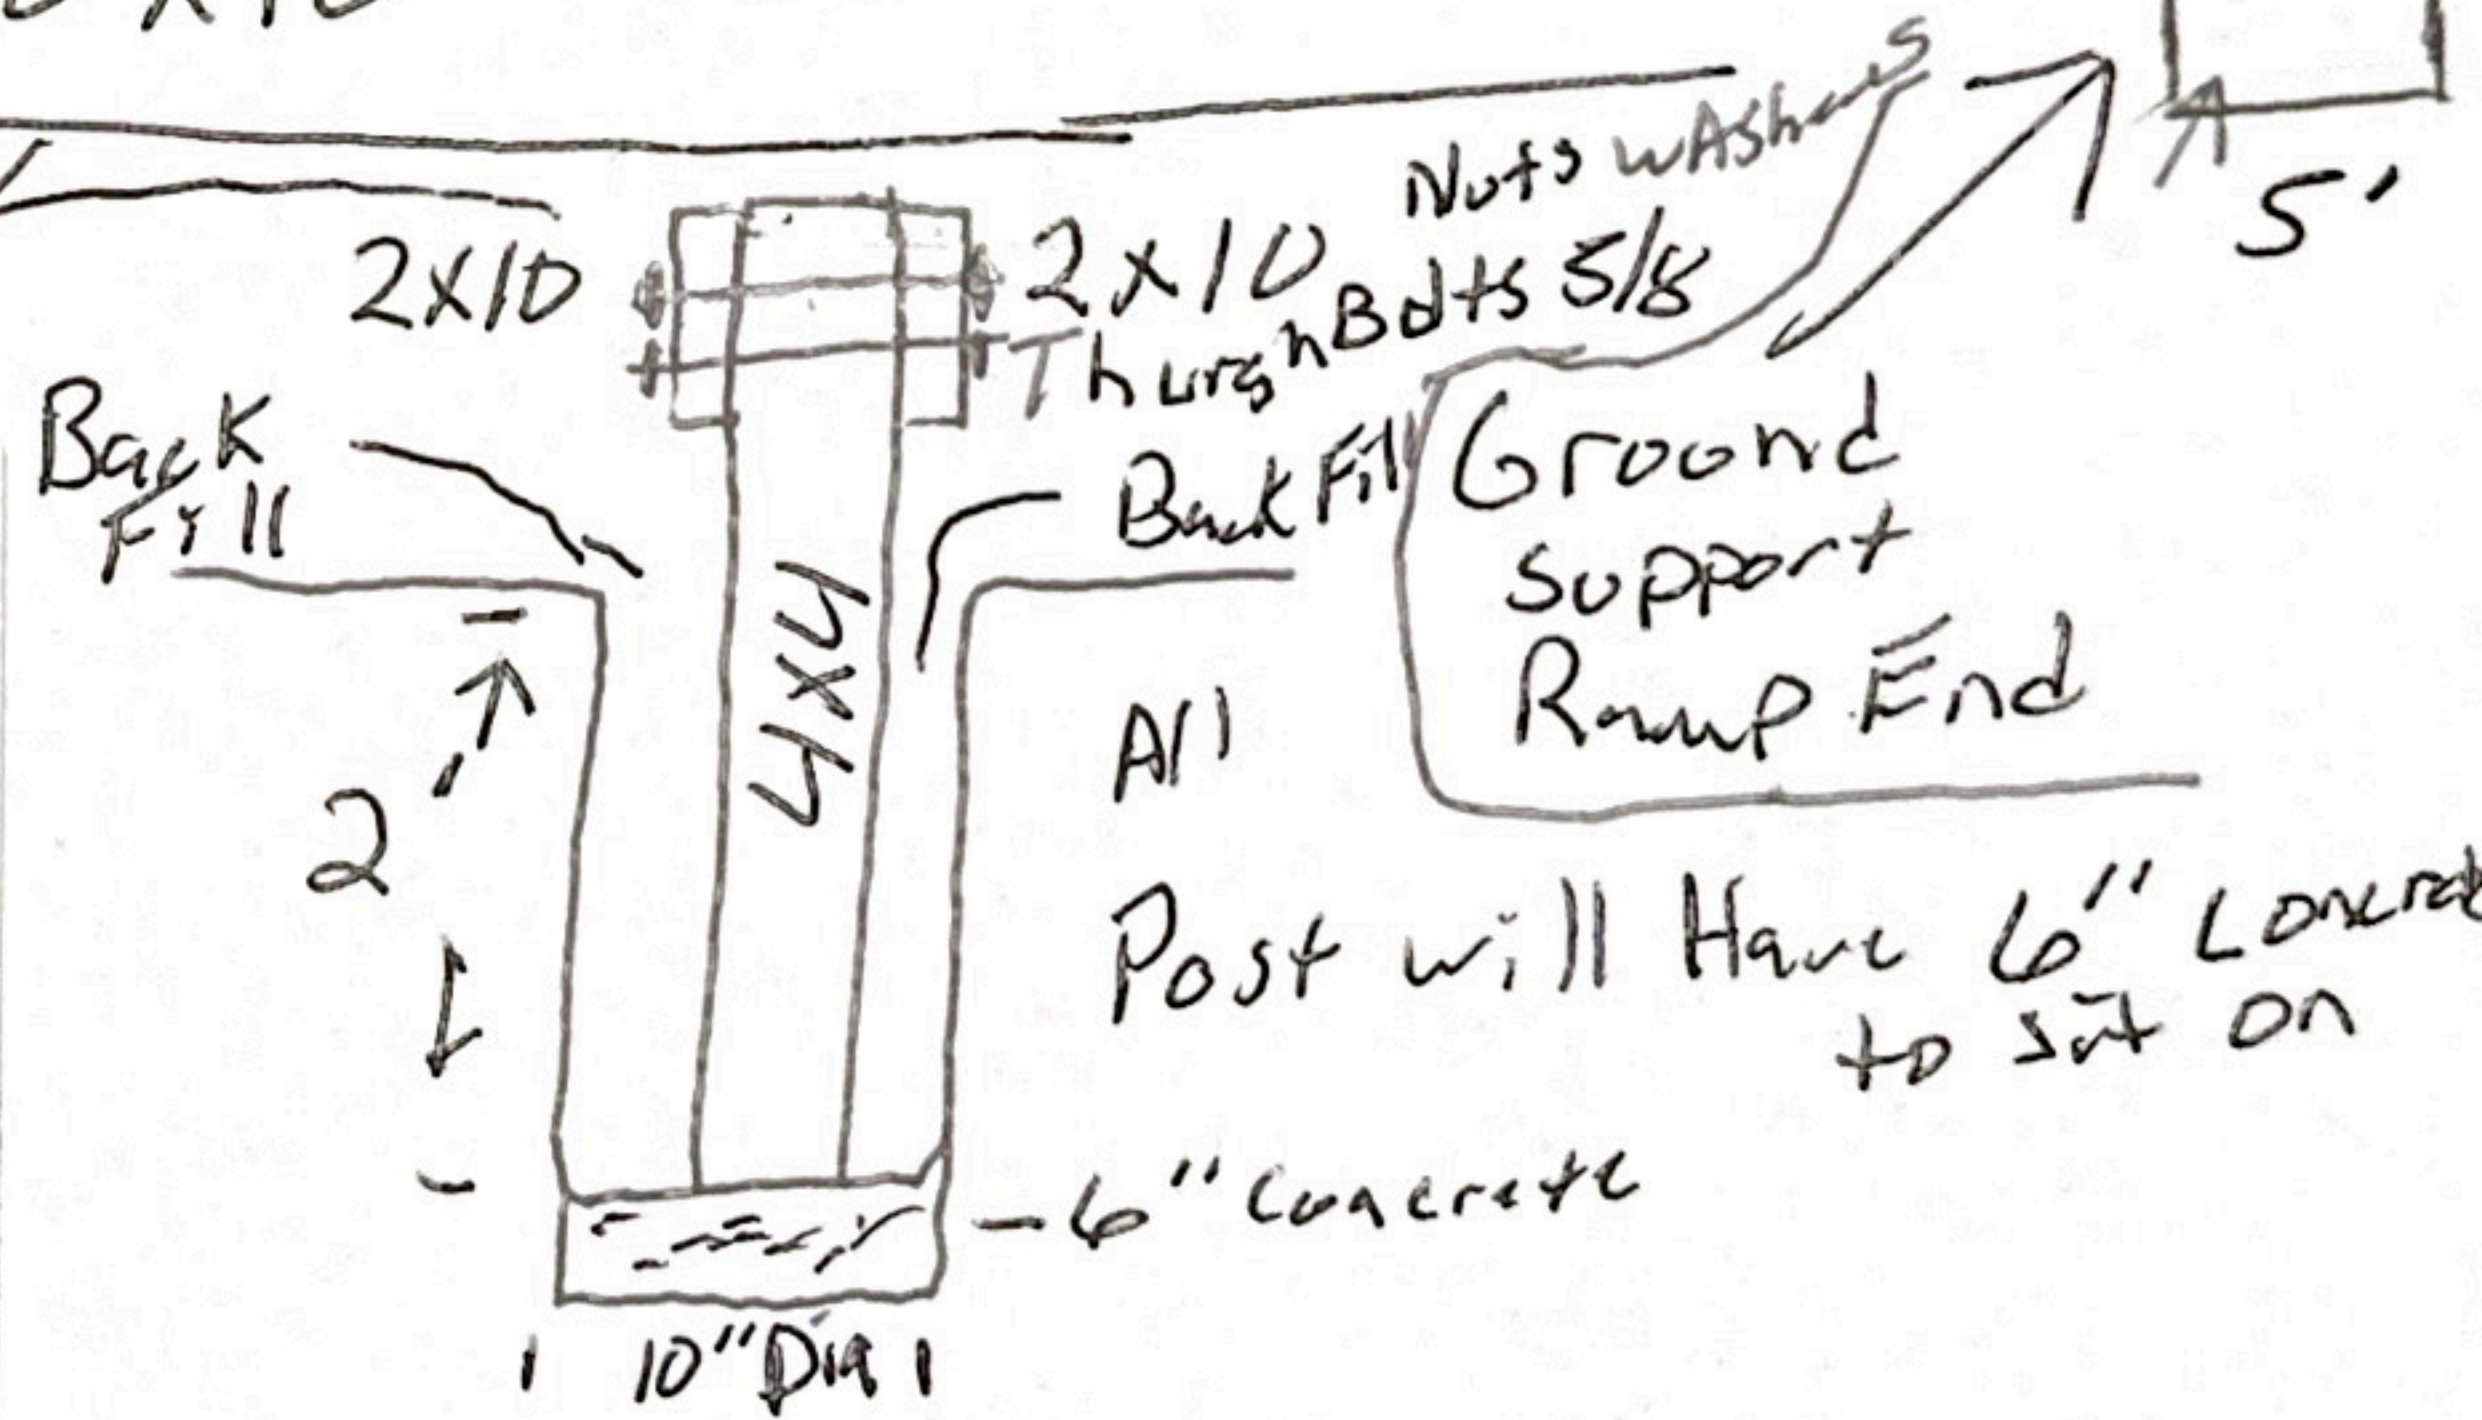

**Richard Wilkes & Family**  
Home Improvements



**RWF Home Improvements LLC**  
OWNER  
**Richard Wilkes**  
Office: 910-709-6734  
rwhomeimprovements@gmail.com