

03-5-5037

H JETT COUNTY HEALTH DEPARTMENT
ENVIRONMENTAL HEALTH SECTION

No 15702

OPERATIONS PERMIT

Name: (owner) SUNRISE CONTRACTING SERVICE New Installation Septic Tank
 Property Location: SR# 1838 COPART RD Repairs Nitrification Line
 Subdivision _____ Lot # _____
 TAX ID# _____ Quadrant # _____
 Contractor: GERALD TEMPLE Registration # _____

Basement with Plumbing: Garage:
 Water Supply: Well Public Community
 Distance From Well: 100 ft.


Following are the specifications for the sewage disposal system on above captioned property.

Type of system: Conventional Other PUMP TO CONVENTIONAL
 Size of tank: Septic Tank: 1000 ^{MCP} gallons Pump Tank: 1000 gallons
 Subsurface Drainage Field No. of ditches 4 exact length of each ditch 80 ft. width of ditches 3 ft. depth of ditches 12-15 in.
 French Drain: _____ Linear feet

Date: 10/4/02

PERMIT NO. 19534

Inspected by: [Signature]
Environmental Health Specialist

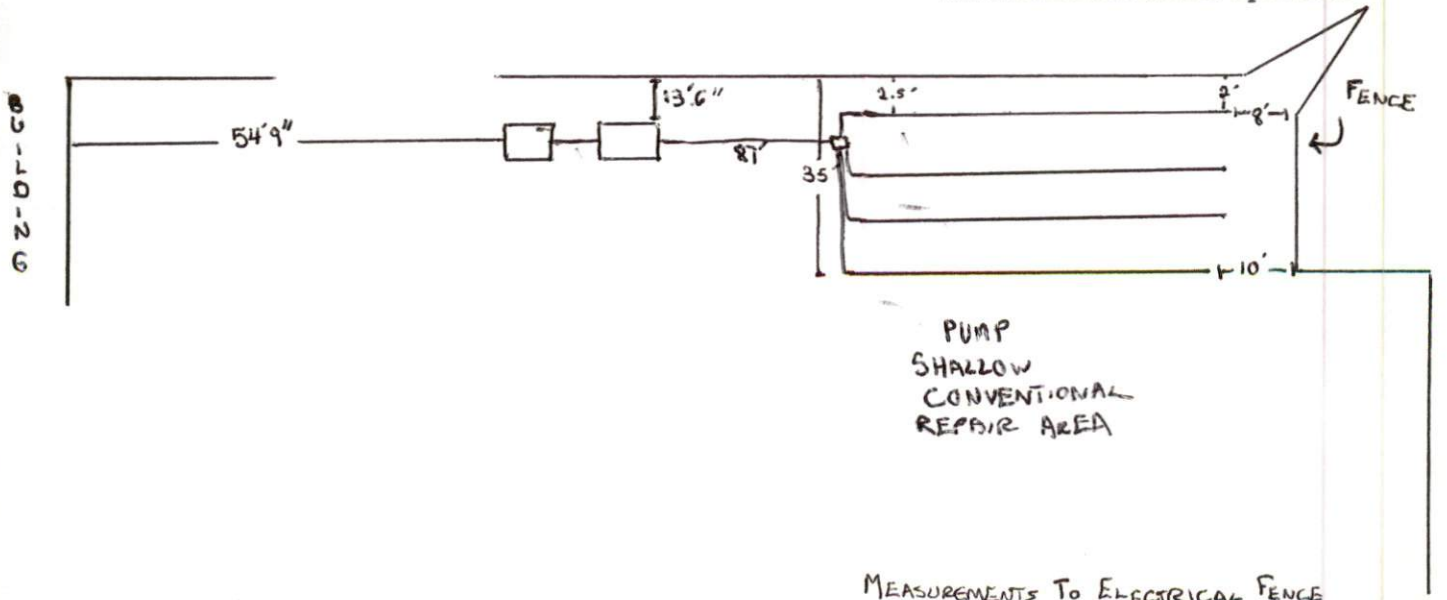

MEASUREMENTS TO ELECTRICAL FENCE