

Jennifer Brock

From: Bryan McSwain
Sent: Tuesday, February 09, 2016 1:25 PM
To: Landon Chandler; Jay Sikes
Cc: Oliver Tolksdorf
Subject: Boone Trail Emergency Services

I issued the final septic permit today so my part is done for the site plan.

Bryan McSwain R.E.H.S.
Onsite Wastewater Program Specialist
Harnett County Department of Public Health
307 W. Cornelius Harnett Blvd.
Lillington, N.C. 27546
(910) 893-7547

HTE# Repair

Harnett County Department of Public Health

23938

PERMIT # 28702

Operation Permit

☐ New Installation ☐ Septic Tank ☒ Nitrification Line ☒ Repair ☐ Expansion


PROPERTY LOCATION: _____

Name: (owner) Boone Trail Emergency Services SUBDIVISION _____ LOT # _____System Installer: Advanced Septic Inc Registration # _____Basement with plumbing: ☐ Garage ☐ Number of Bedrooms 215 galType of Water Supply: ☐ Community ☒ Public ☐ Well Distance from well _____ feetSystem Type: III b Types V and VI Systems expire in 5 years.

(In accordance with Table V a)

Owner must contact Health Department 6 months prior to expiration for permit renewal.

This system has been installed in compliance with applicable North Carolina General Statutes, Rules for Sewage Treatment and Disposal, and all conditions of the Improvement Permit and Construction Authorization.

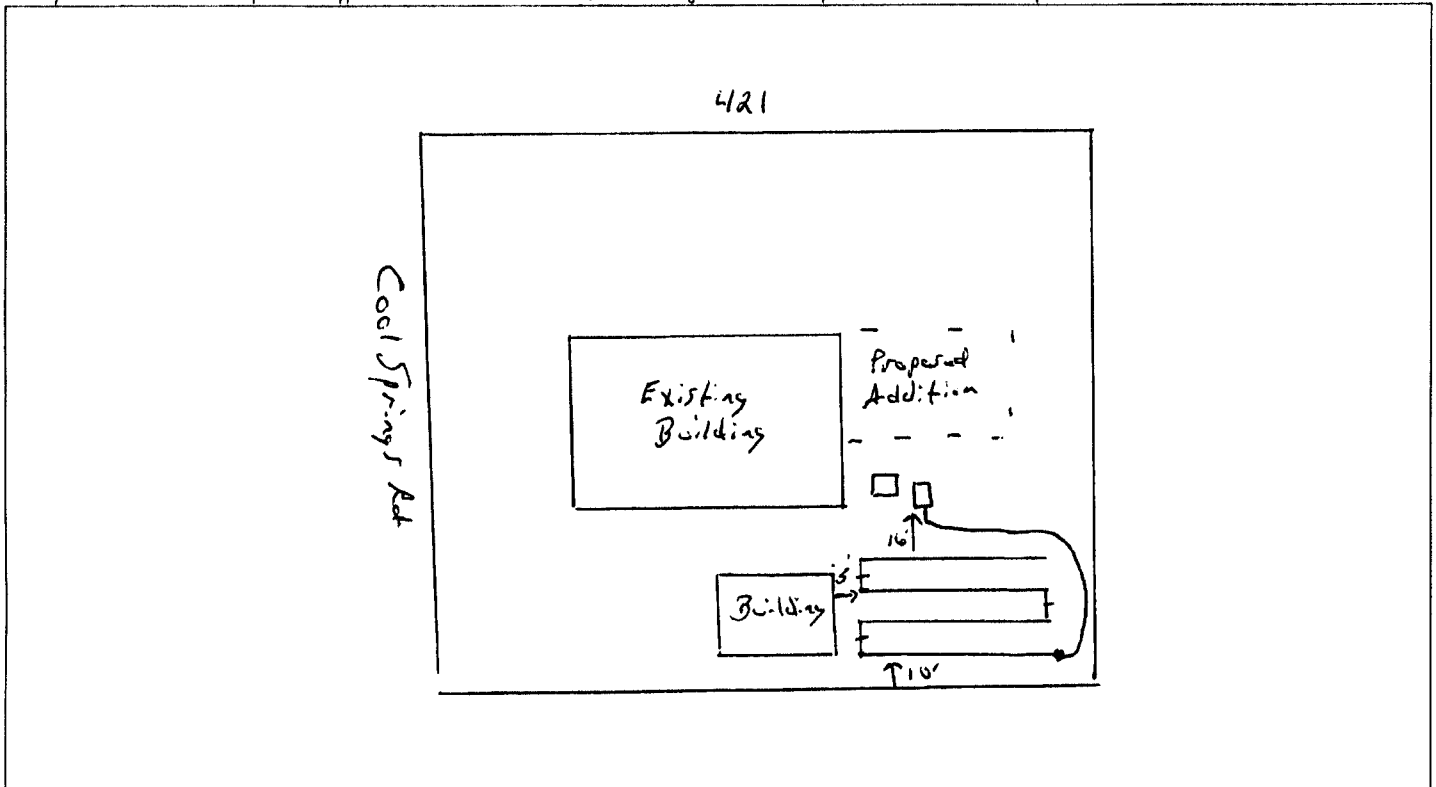

PERMIT CONDITIONS:

I. Performance: System shall perform in accordance with Rule .1961.

II. Monitoring: As required by Rule .1961.

III. Maintenance: As required by Rule .1961. Other: _____

Subsurface system operator required? Yes ☐ No ☒

If yes, see attached sheet for additional operation conditions, maintenance and reporting.

IV. Operation: _____

V. Other: _____

☐ D-Box ☐ Pump ☐ Alarm ☐ H2O Line ☐ PWR Line

Following are the specifications for the sewage disposal system on the above captioned property.

Type of system: ☐ Conventional ☒ Other Pump to EZ Flow Septic Tank: Existing gallons Pump Tank: Existing gallonsSubsurface No. of exact length width of depth of
Drainage Field ditches 1 of each ditch 200 feet ditches 3 feet ditches 24 inches

French Drain Required: _____ Linear feet

Authorized State Agent

Super McLean, RCHS

Date

2/9/2016