

FE - Fire Ext.

# GARAGE


5 FIREWALLS ← 50' →

8'x8' Future BATH

78" x 96" Bath Room

EXIT Door

← 40' →

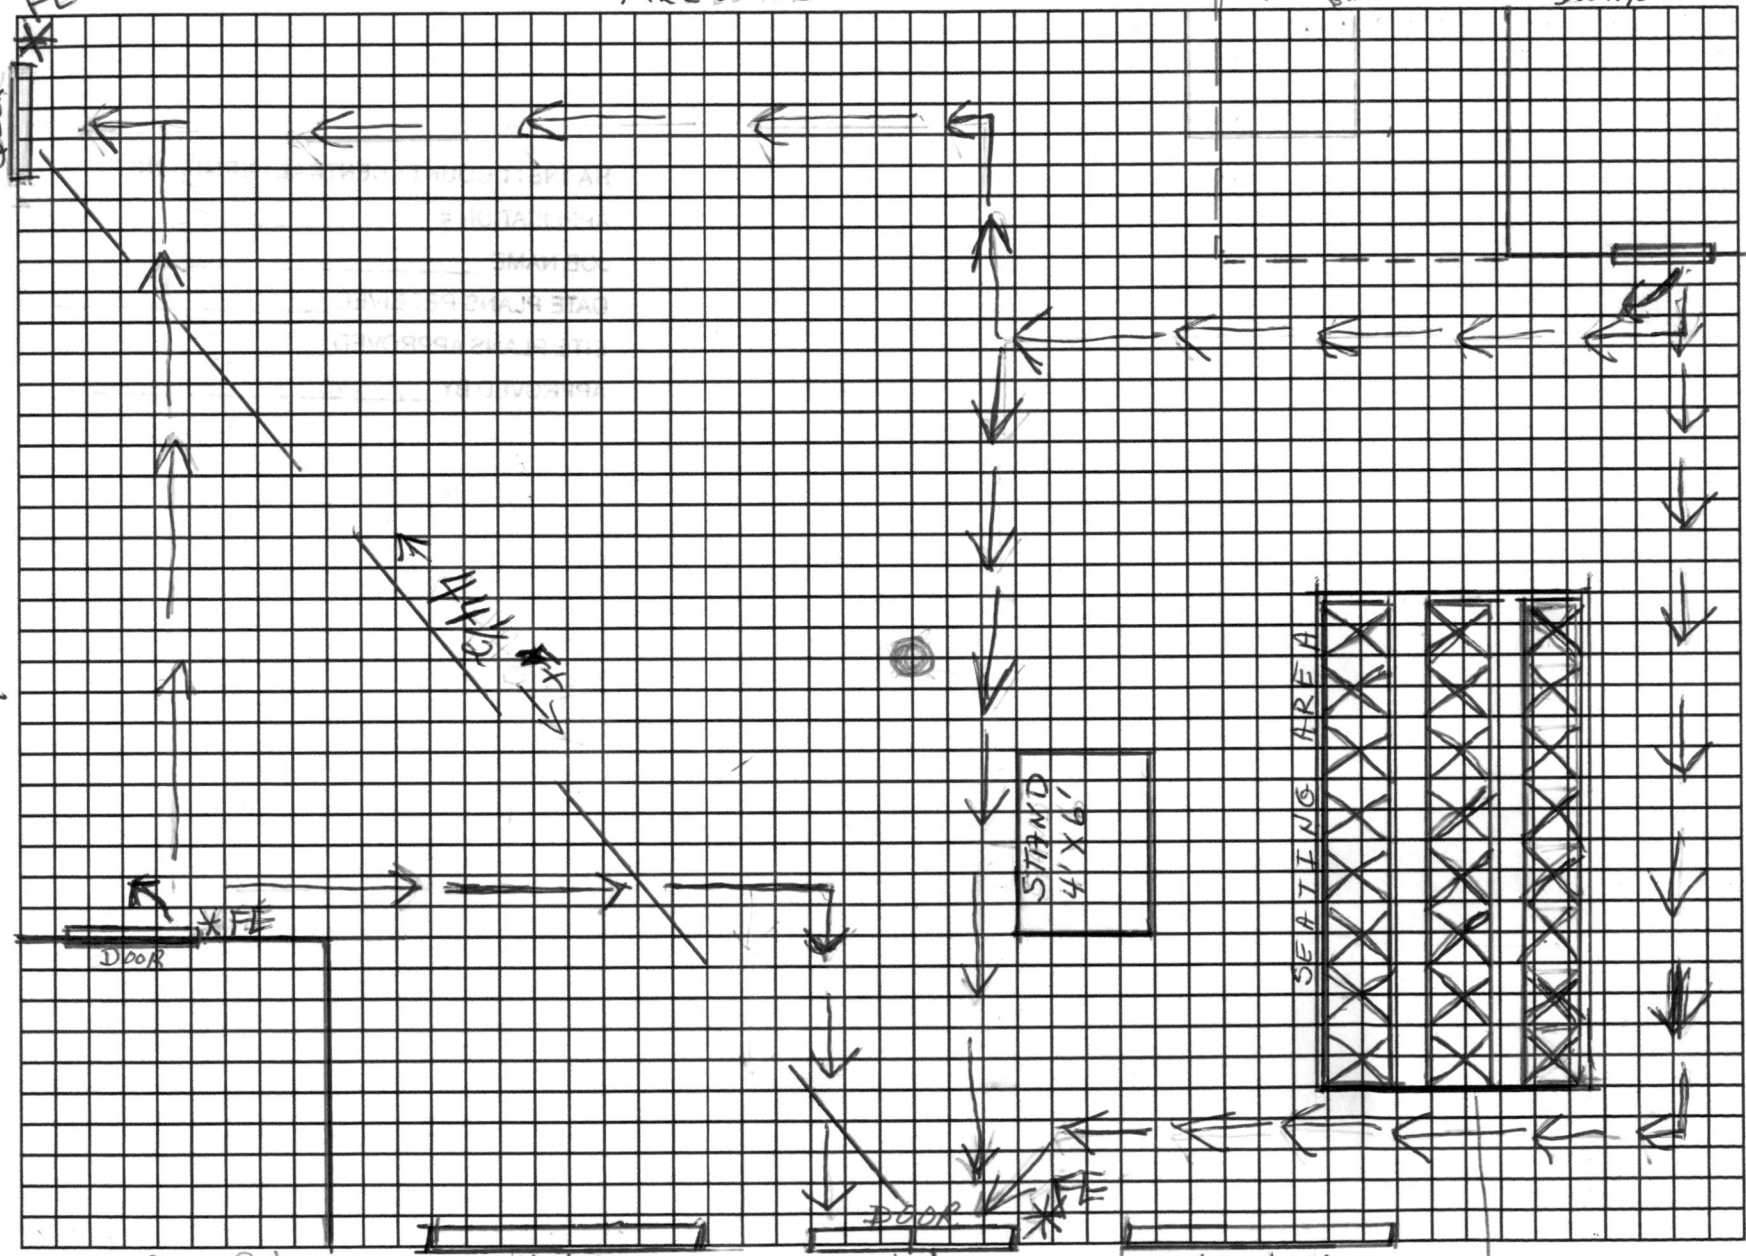

4319 Ray Rd  
SPRING LAKE NC 28390

Window

Window

PARKING LOT

Max Seating of 25

HARNETT COUNTY CENTRAL PERMITTING

APPLICATION # 1850043727

JOB NAME Mary's Auction House

DATE PLANS RECEIVED 5-29-18

SITE PLANS APPROVED 5-29-18

APPROVED BY Bradlett