

ZONING PERMIT APPLICATION

Town of Lillington

P O Box 296

106 West Front Street

Lillington, North Carolina 27546

Phone: 910/893-2654 Fax: 910/893-3693

NOTE: This application must be accompanied by a \$35.00 application fee and plat plan drawn to scale showing property lines and all buildings and/or signs located on property.

Street Address/Location of Property: 342 OAK ST. Pine Hills Subd.

Zoning Property: RA-A R C-1 C-2 C-3 I OS

Property Identification Number (Deed Book, Page #, Map Book, Page #): DEED BOOK 711 PAGE 350

Proposed Use of Property: _____

Nature of Project (Check all that apply):

Residential New Alteration Demolition Grading
 Non-Residential Addition Move Filling Dredging

Water System: Public Private Property Located Within Town Limits? Yes No
Sewer System: Public Private Property Located Within Flood Plain Area? Yes No

Measurements from Property Lines and Other Structures:

Front Property Line: 70 Feet Left Side Property Line: 62 Feet
Rear Property Line: 155 Feet Right Side Property Line: 49 Feet
From Other Structures: _____ Feet From Corner Line (if applicable) _____ Feet

1. APPLICANT (Owner, Owner's Representative, Architect or Engineer):

Name: GARY AVERITTE
Address: PO BOX 1347 342 OAK ST
Contact Person: GARY AVERITTE Phone: 910-893-8929

2. OWNER(S) OF PROPERTY (If Different from Applicant):

Name: LOT 48E
Address: _____
Contact Person: _____ Phone: _____

3. PROJECT DEVELOPER (If Different from Owner):

Name: _____
Address: _____
Contact Person: _____ Phone: _____

I/We, hereby certify that all of the information furnished in this application, and all included materials, are true to the best of my/our knowledge.


Owner/Agent Signature: [Signature] Date: 9-12-2000

APPROVED COMMENTS: _____ - Office Use Only -
 DENIED

Flood Map Panel Number: _____ Elevation of Lowest Floor Above MSL: _____

Zoning Administrator: Craig McCall Date: 9-12-00

Balroont Ball - pump to check level

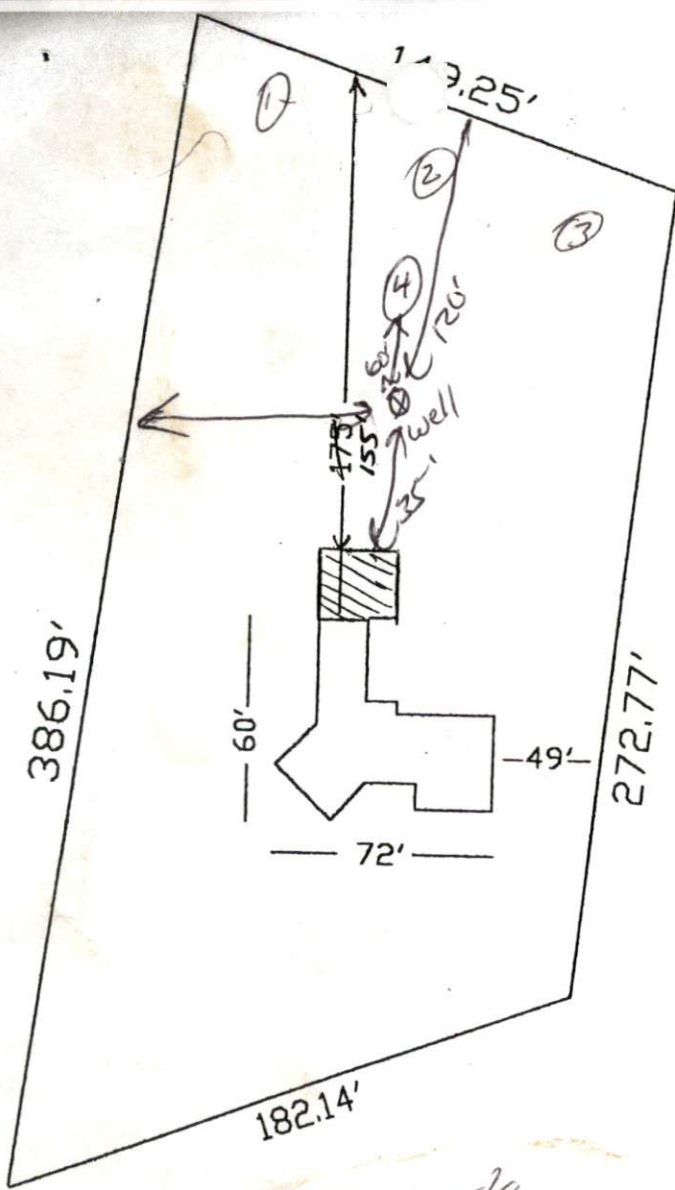

PROPERTY OWNER: GARY AVERITTE
 ADDRESS: OAK STREET
 TOWNSHIP: LILLINGTON
 COUNTY OF: HARNETT
 SCALE: 1"=60'

*addition - 1 bedroom
 & bathroom
 for father*


① 0-26 US/SC
 26-36 SCL
 .5 PS
 no mottls 34"

④ 60' off well
 0-16 US/SC
 16-32 SCL
 .5

② 0-28 US/SC
 28-36 SCL
 .5
 no mottls


*(for 2 bedrooms)
 2 X 100' lines*

③ 0-36 US/SC
 .8
 no mottls

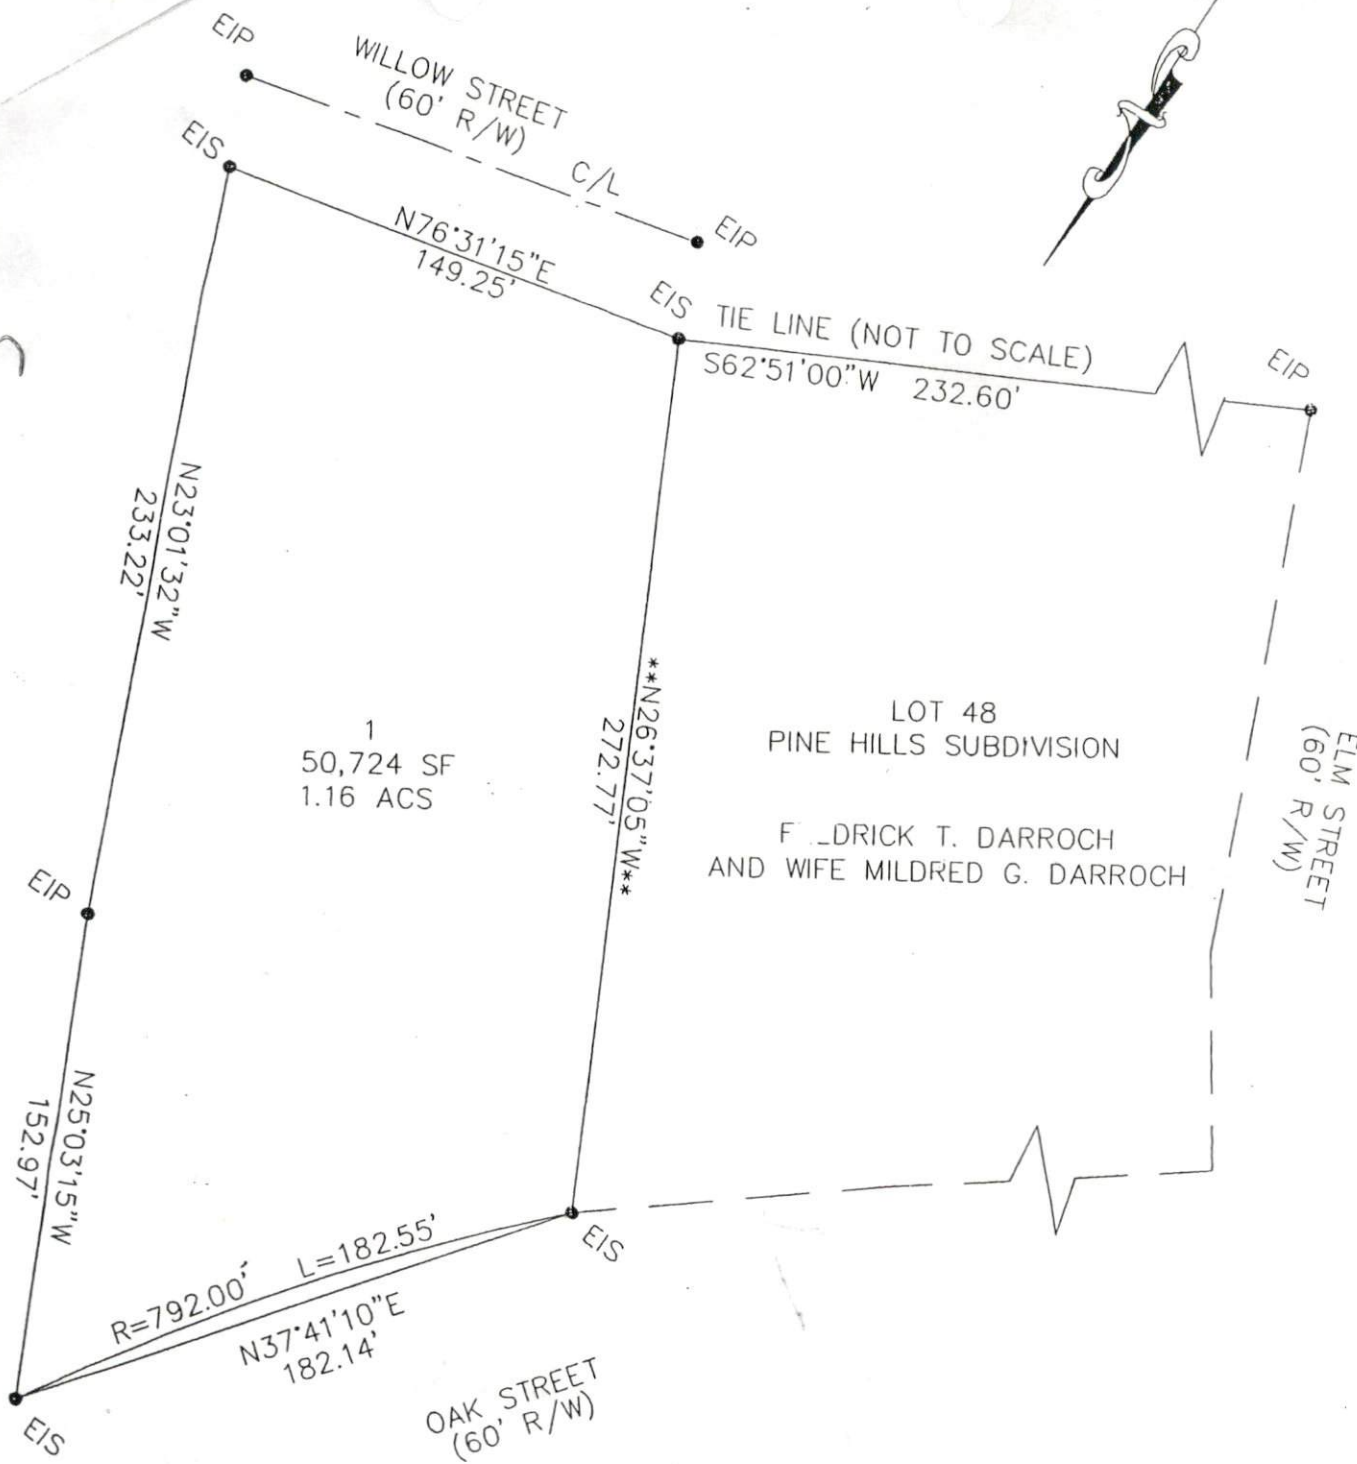

PRELIMINARY PLAT
NOT FOR RECORDATION,
CONVEYANCES, OR SALES

PROPERTY OF ROBERT GARY AVERITTE AND WIFE, JINX ANN POLAND AVERITTE
 ADDRESS OAK STREET
 TOWNSHIP LILLINGTON
 CITY OF LILLINGTON, NORTH CAROLINA
 COUNTY OF HARNETT
 DATE JANUARY 20, 1997
 SCALE 1" = 60'
 REFERENCE DEED BOOK 711, PAGE 350

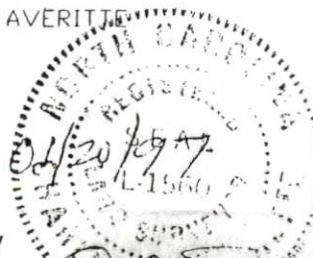

Robert G. Averitte

1979-

Don Womble

- applicant name or permits

Jerry Lee - installs