

HTE# 05-50013178R

IMPROVEMENT PERMIT 22435

Be it ordained by the Harnett County Board of Health as follows: Section III, Item B. "No person shall begin construction of any building at which a septic tank system is to be used for disposal of sewage without first obtaining a written permit from the Harnett County Health Department."

Name: (owner) Chase Const. Inc. New Installation Septic Tank Repair

Property Location: SR# 1215 Happy Lane Nitrification Line Expansion

Subdivision _____ Lot # _____

Tax ID# _____ Quadrant # _____

Number of Bedrooms Proposed: 5 (2 b x 1) 600 sq ft Lot Size: 5.90 AC

Basement with Plumbing: Garage:

Water Supply: Well Public Community

Distance From Well: 50 m ft.

Following is the minimum specifications for sewage disposal system on above captioned property. Subject to final approval.

Type of system: Conventional Other 25% Reduction system

Size of tank: Septic Tank: 1500 gallons Pump Tank: _____ gallons

Subsurface No. of exact length width of depth of
Drainage Field ditches 6 ft. of each ditch 60 ft. ditches 3 ft. ditches 18 in.

French Drain Required: _____ Linear feet 0 *Guarantee of 25% Reduction system*

Date: 01-10-06


This permit is subject to revocation if site plans or intended use change.

PERMIT EXPIRES 5 YEARS FROM ABOVE DATE

MUST meet onsite for layout

Signed: Jo Waters
Environmental Health Specialist

*Meet onsite for Final layout
STUB out Plumbing
Shallow - at ground level or higher
Set Tank 50' or greater from Well or Property
Abandon Well*

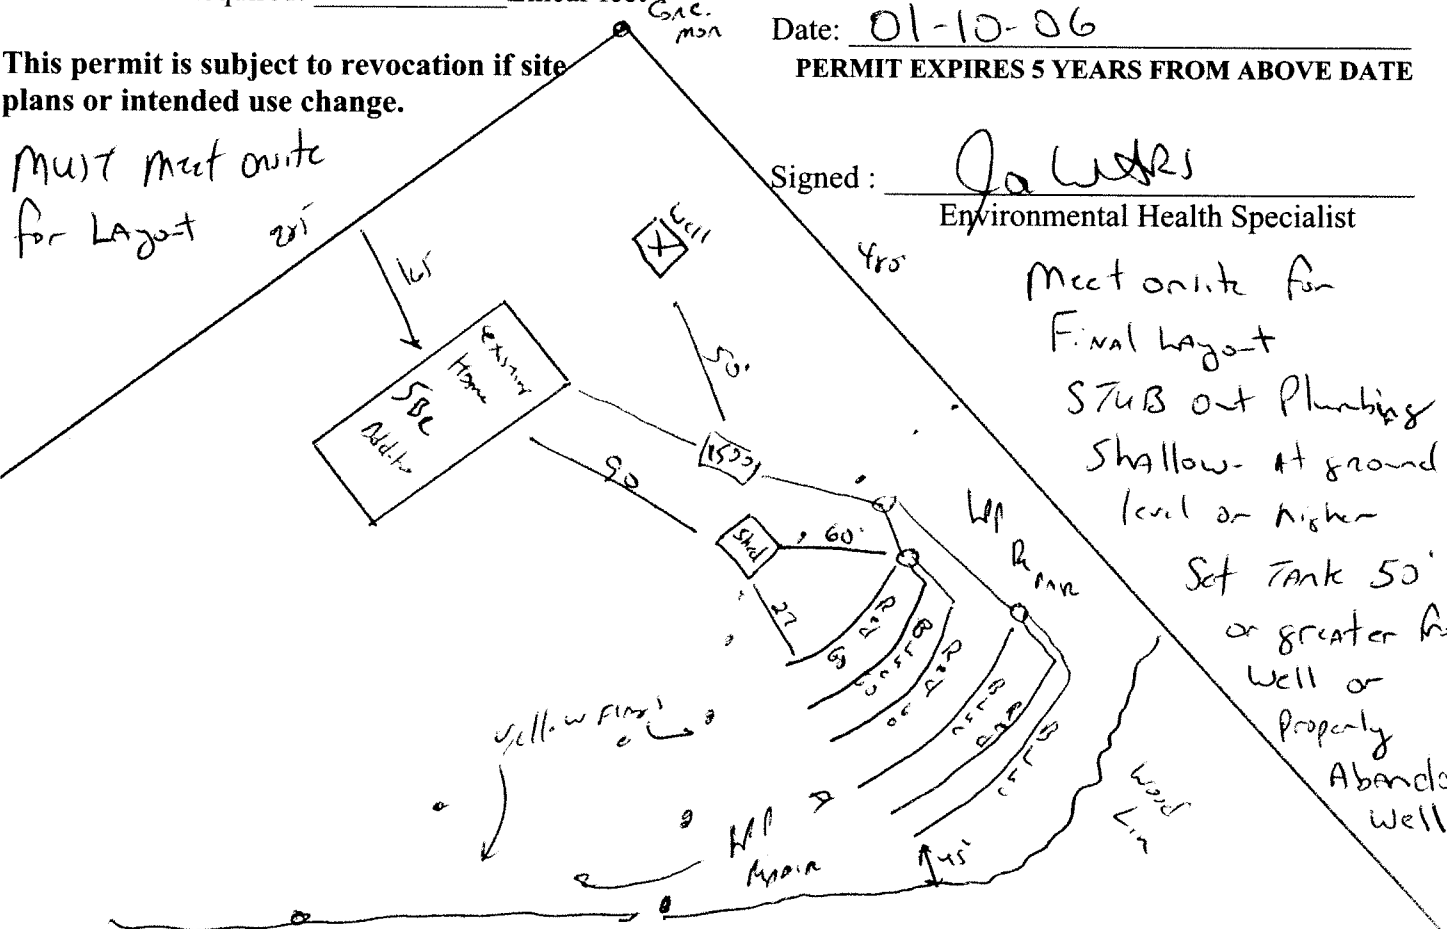

HARNETT COUNTY DEPARTMENT OF PUBLIC HEALTH
AUTHORIZATION TO CONSTRUCT

Authorization is hereby given to construct a wastewater system to the specifications described by Harnett County Department of Public Health, Improvement Permit # 22435. This authorization shall be valid for a period not to exceed five (5) years from the date of issuance. *This authorization will be invalid if ownership, site plans, or intended use change.*

Chax Const.
Name _____ Telephone # _____
Address _____
1215 (Kippys Lane)
Property Location SR# _____ Road Name _____
Subdivision _____ Lot # _____ # Bedrooms Proposed 5(2b x 4l) low spec Lot Size 5.70 ac

TYPE OF SYSTEM

New Installation [] Repair Septic Tank Nitrification Lines
[] Conventional Other 25% Reduction SYSTEM
[] Basement [] With Plumbing [] Without Plumbing

Water Supply: [] Well Public Water Supply Minimum Well Setback: 50 Ft.
Septic Tank ~~1000~~ 1500 gal Pump Chamber _____ gal

NITRIFICATION FIELD SPECIFICATIONS

Number of fields 1 # of lines per field 6 Length of lines 65 Ft.
Width of ditches 3 ft. Depth of ditches 18 inches **OF 25% Reduction SYSTEM**
French Drain: Linear feet required _____ Depth of gravel _____

No wastewater system shall be covered or placed into use by any person until an inspection by the Harnett County Health Department has determined that the system has been installed according to the conditions of the Improvement Permit and that a valid Operations Permit has been issued.

Joe West RS
Signature of Authorized Agent for Harnett County _____ Date 01-10-06