

HTE# 07-5-18540

Harn County Department of Public Health 19858

PERMIT # 24246

Operation Permit

New Installation Septic Tank Repair Nitrification Line Expansion

PROPERTY LOCATION: SR1532 OAK GROVE CH RD

Name: (owner) Richard T Bowser SUBDIVISION HOMESTEAD LOT # 32

System Installer: KD HUDSON Registration # _____

Basement with plumbing: Garage Number of Bedrooms 4 5+4 BA


Type of Water Supply: Community Public Well Distance from well _____ feet

System Type: 15% REDUCTION SYSTEM Type III G chamber Types V and VI Systems expire in 5 years.

(In accordance with Table V a)

Owner must contact Health Department 6 months prior to expiration for permit renewal.

This system has been installed in compliance with applicable North Carolina General Statutes, Rules for Sewage Treatment and Disposal, and all conditions of the Improvement Permit and Construction Authorization.

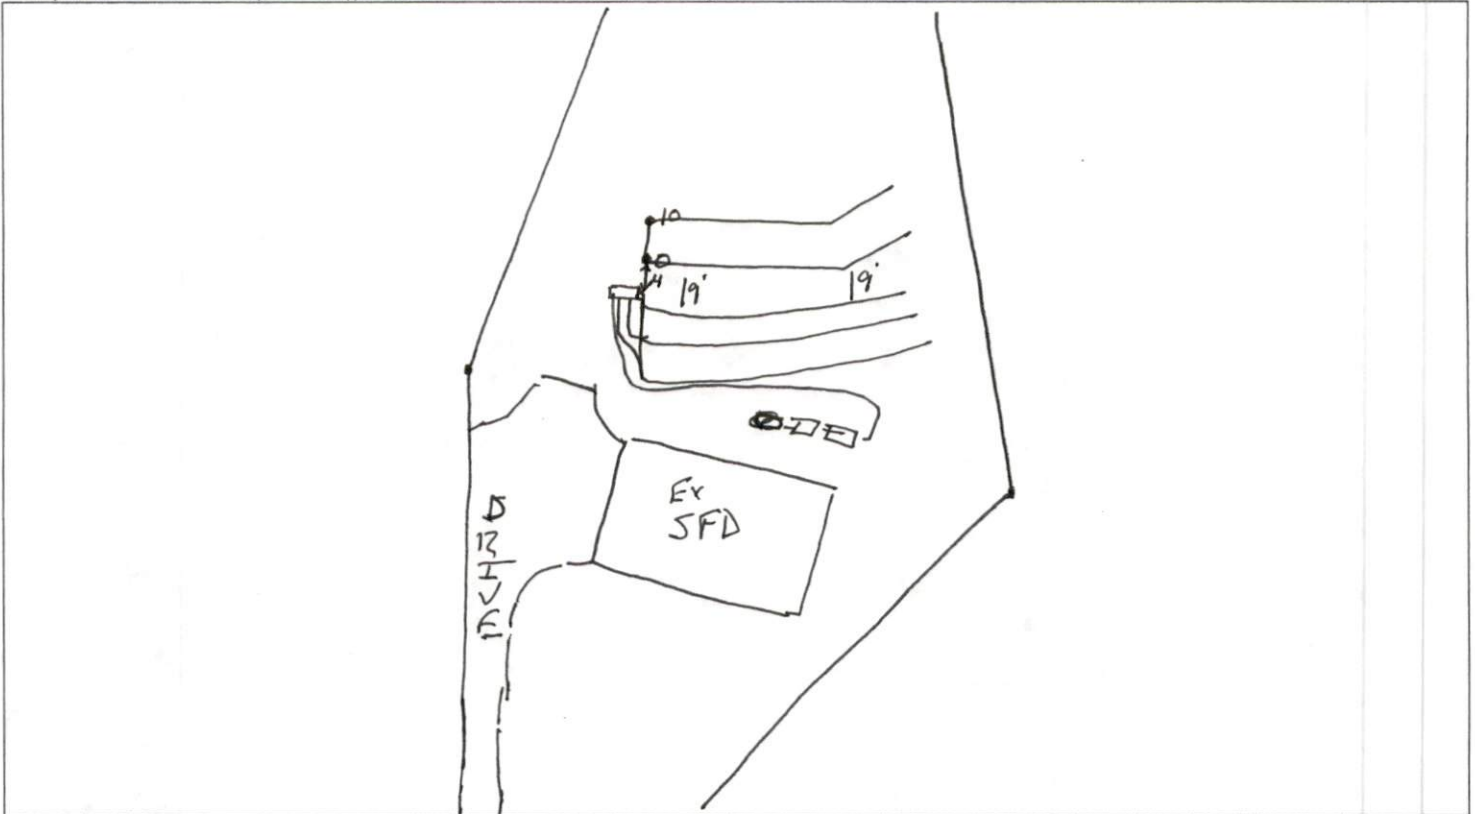

PERMIT CONDITIONS:

- I. Performance: System shall perform in accordance with Rule .1961.
- II. Monitoring: As required by Rule .1961.
- III. Maintenance: As required by Rule .1961. Other: _____
Subsurface system operator required? Yes No
If yes, see attached sheet for additional operation conditions, maintenance and reporting.
- IV. Operation: _____
- V. Other: _____

Following are the specifications for the sewage disposal system on the above captioned property.

Type of system: Conventional Other 15% REDUCTION Size of tank: Septic Tank: 1000 ^{EX} gallons Pump Tank: 1000 ^{EX} gallons

Subsurface Drainage Field: No. of ditches 2 exact length of each ditch 60 feet width of ditches 3 feet depth of ditches 24-18 inches

French Drain Required: _____ Linear feet

Authorized State Agent James E. Manhart Date 2-25-08

4-24-08 Released.