

Plan Box Number File

Job Name Kawe

Date: 12-13-07

Required Inspections for SFA/SFD

Appl. # 07-500 19042
Valuation 38,203
Sq. Feet 588


Sequence

10	_____	R* Bldg. Footing
10-30	_____	R* Elec. Temp Service Pole
20	_____	R* Building Foundation
20	_____	Address Confirmation
30-999	_____	Open Floor
30-999	_____	R* Bldg. Slab Insp.
30-999	_____	R* Elec. Under Slab
30-999	_____	R* Plumb. Under Slab
40	_____ ✓	Four Trade Rough In
40	_____	Four Trade Rough In > 2500
40	_____	Three Trade Rough In
40	_____	Three Trade Rough In > 2500
40	_____	Two Trade Rough In
40	_____	Two Trade Rough In > 2500
40	_____	One Trade Rough In
40	_____	One Trade Rough In > 2500
50	_____ ✓	R* Insulation
60	_____ ✓	Four Trade Final
60	_____	Four Trade Final > 2500
60	_____	Three Trade Final
60	_____	Three Trade Final > 2500
60	_____	Two Trade Final
60	_____	Two Trade Final > 2500
60	_____	One Trade Final
60	_____	One Trade Final > 2500
999	_____	Envir. Operations Permit

Donald Kane: Lot 59 Forest Oaks

135 Holly Oak Circle; Bunnlevel, NC 28323 / 910-893-6974 (Home) / 910-489-1315 (Cell)

2nd Floor New Construction Completion

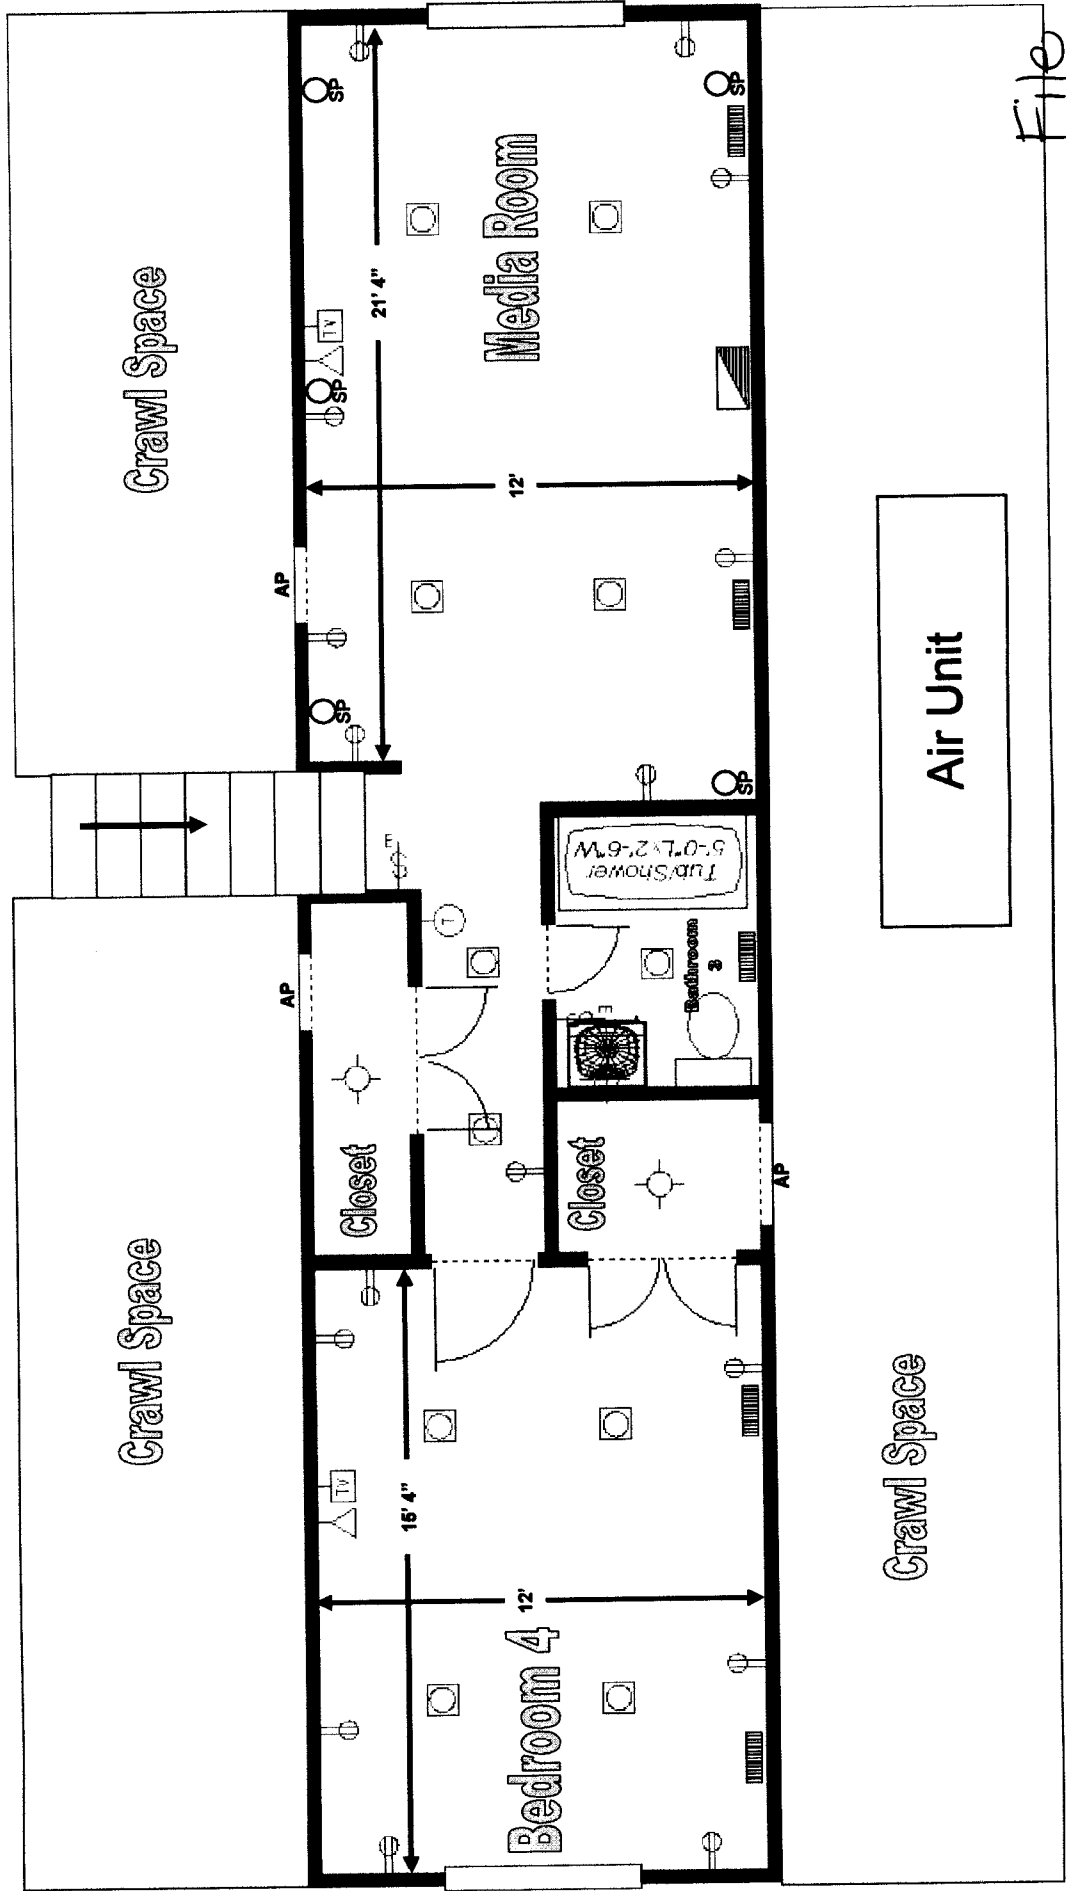

File
 WAREHETT COUNTY CENTRAL PERMITTING
 APPLICATION # 0750019042
 JOB NAME KANE
 DATE PLANS RECEIVED 12-13-07
 SITE PLANS APPROVED 12-13-07
 APPROVED BY K 83

AP: Access Point; Crawl Space
 SP: Outlet for Surround Sound Speaker