

HTE# 10-5-25643

# Harnett County Department of Public Health

PERMIT # 26079

## Operation Permit

21711

New Installation  Septic Tank  Nitrification Line  Repair  Expansion

PROPERTY LOCATION: 321409 OAKRIDGE DUNCAN RD

Name: (owner) Michelle Ammons SUBDIVISION Austin Farms LOT # 19

System Installer: Arcoele Enterprises Registration # \_\_\_\_\_

Basement with plumbing:  Garage  Number of Bedrooms 3 1/2 4 480 gpd


Type of Water Supply:  Community  Public  Well Distance from well \_\_\_\_\_ feet

System Type: 2576 Robertson Septic Type III G Types V and VI Systems expire in 5 years.

(In accordance with Table V a)

Owner must contact Health Department 6 months prior to expiration for permit renewal.

This system has been installed in compliance with applicable North Carolina General Statutes, Rules for Sewage Treatment and Disposal, and all conditions of the Improvement Permit and Construction Authorization.

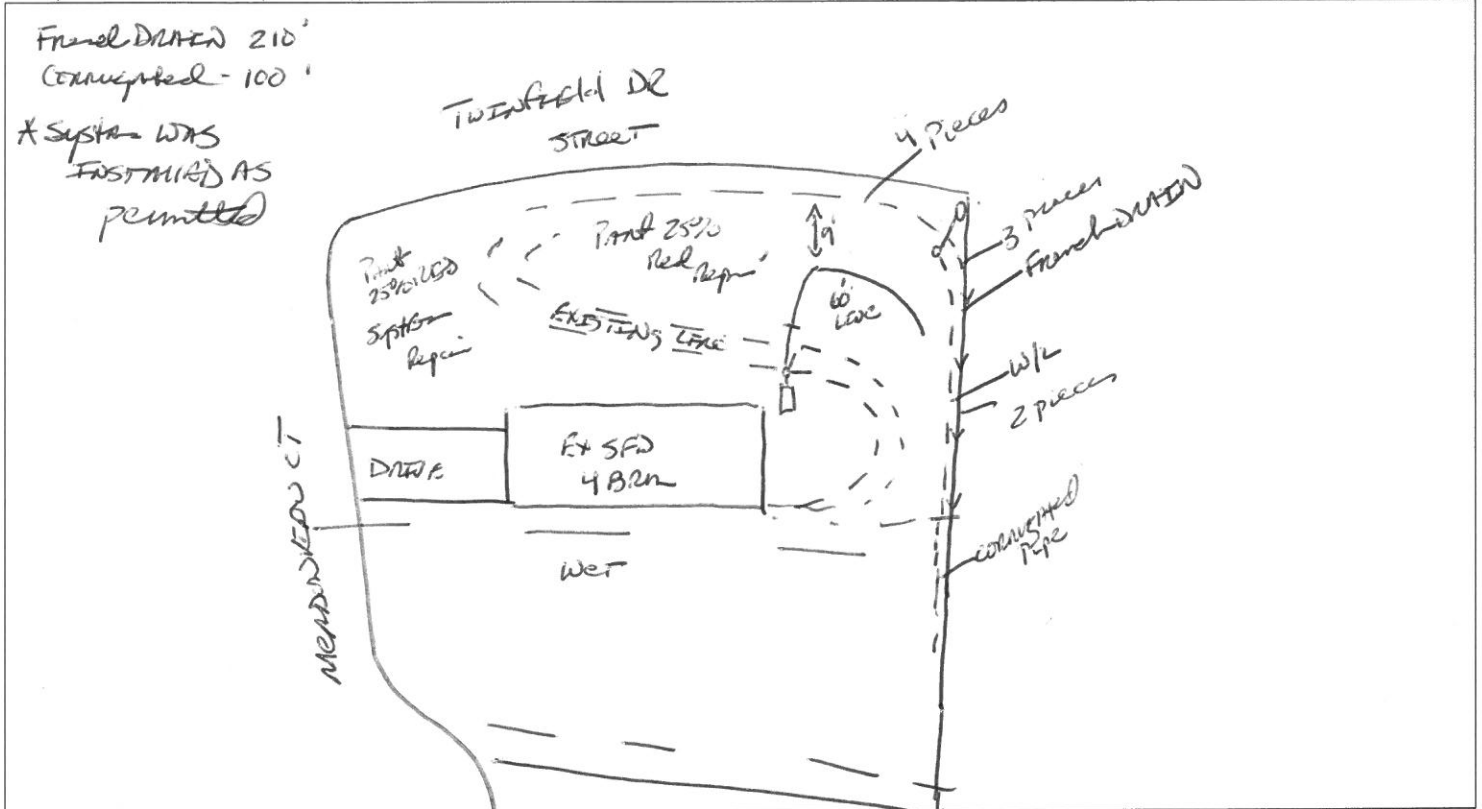

### PERMIT CONDITIONS:

- I. Performance: System shall perform in accordance with Rule .1961.
- II. Monitoring: As required by Rule .1961.
- III. Maintenance: As required by Rule .1961. Other: \_\_\_\_\_  
Subsurface system operator required? Yes  No   
If yes, see attached sheet for additional operation conditions, maintenance and reporting.
- IV. Operation: \_\_\_\_\_
- V. Other: \_\_\_\_\_

D-Box  Pump  Alarm  H2O Line  PWR Line

Following are the specifications for the sewage disposal system on the above captioned property.

Type of system:  Conventional  Other 2576 Robertson Septic E2 Flow Septic Tank: Existing gallons Pump Tank: \_\_\_\_\_ gallons  
 Subsurface No. of exact length width of depth of  
 Drainage Field ditches 1 of each ditch 60 feet ditches 3 feet ditches 22 inches  
 French Drain Required: \_\_\_\_\_ Linear feet

Authorized State Agent James E. Manhart Date 12-10-10