

SCANNED
9-22-10
DATE

Initial Application Date: 9/21/10

Application # 1050025249A

10-6-10 COUNTY OF HARNETT RESIDENTIAL LAND USE APPLICATION
Central Permitting 108 E. Front Street, Lillington, NC 27546 Phone: (910) 893-7525 Fax: (910) 893-2793 www.harnett.org/permits

LANDOWNER: Michael + Shelley Pearson Mailing Address: 8521
City: Fuquay Varina State: NC Zip: 27026 Contact # 919 868 8022 Email: shelley.p@embarrmail.com

APPLICANT*: same Mailing Address: _____
City: _____ State: _____ Zip: _____ Contact # _____ Email: _____

*Please fill out applicant information if different than landowner
CONTACT NAME APPLYING IN OFFICE: Orval Goslaw Phone # 919 625-5757

PROPERTY LOCATION: Subdivision: MEL MEADOWS Lot #: 47 Lot Size: 9.3 AC

State Road #: 1412 State Road Name: Christian Light Rd Map Book & Page: 1

Parcel: 050645000205 PIN: 0645-35-8365.000

Zoning: R430 Flood Zone: X Watershed: IV Deed Book & Page: 125110819 Power Company*: PROGRESS ENERGY

*New structures with Progress Energy as service provider need to supply premise number _____ from Progress Energy.

SPECIFIC DIRECTIONS TO THE PROPERTY FROM LILLINGTON: _____
401 North, Left on Christian Light, go 8 miles,
yellow house is on the left.

PROPOSED USE:

- SFD: (Size _____ # Bedrooms _____ # Baths _____ Basement (w/wo bath): _____ Garage: _____ Deck: _____ Crawl Space: Slab: _____ Monolithic Slab: _____
(Is the bonus room finished? () yes () no w/ a closet? () yes () no (if yes add in with # bedrooms)
- Mod: (Size _____ x _____) # Bedrooms _____ # Baths _____ Basement (w/wo bath) _____ Garage: _____ Site Built Deck: _____ On Frame _____ Off Frame _____
(Is the second floor finished? () yes () no Any other site built additions? () yes () no
- Manufactured Home: _____ SW _____ DW _____ TW (Size _____ x _____) # Bedrooms: _____ Garage: _____ (site built? _____) Deck: _____ (site built? _____)
- Duplex: (Size _____ x _____) No. Buildings: _____ No. Bedrooms Per Unit: _____
- Home Occupation: # Rooms: _____ Use: _____ Hours of Operation: _____ # Employees: _____
- Addition/Accessory/Other: (Size 35 x 42) Use: Add with 1 BR Closets in addition? yes () no

Water Supply: County _____ Existing Well _____ New Well (# of dwellings using well _____) *MUST have operable water before final

Sewage Supply: _____ New Septic Tank (Complete Checklist) Existing Septic Tank (Complete Checklist) _____ County Sewer

Does owner of this tract of land, own land that contains a manufactured home within five hundred feet (500') of tract listed above? () yes (X) no

Structures (existing or proposed): Single family dwellings: Manufactured Homes: _____ Other (specify): _____

Required Residential Property Line Setbacks: Comments: 35 x 42 Addit with 1 br Total 4 Br

Front Minimum 35 Actual 100+

Rear 25 116

Closest Side 10 30

Sidestreet/corner lot _____

Nearest Building on same lot _____

10-6-10
Customer paid money to
make up new for new
improvement permit to stay
with 4 BR

If permits are granted I agree to conform to all ordinances and laws of the State of North Carolina regulating such work and the specifications of plans submitted. I hereby state that foregoing statements are accurate and correct to the best of my knowledge. Permit subject to revocation if false information is provided.


[Signature]
Signature of Owner or Owner's Agent

9/21/10
Date

This application expires 6 months from the initial date if permits have not been issued
A RECORDED SURVEY MAP, RECORDED DEED (OR OFFER TO PURCHASE) AND PLAT ARE REQUIRED WHEN APPLYING FOR LAND USE APPLICATION

137

293

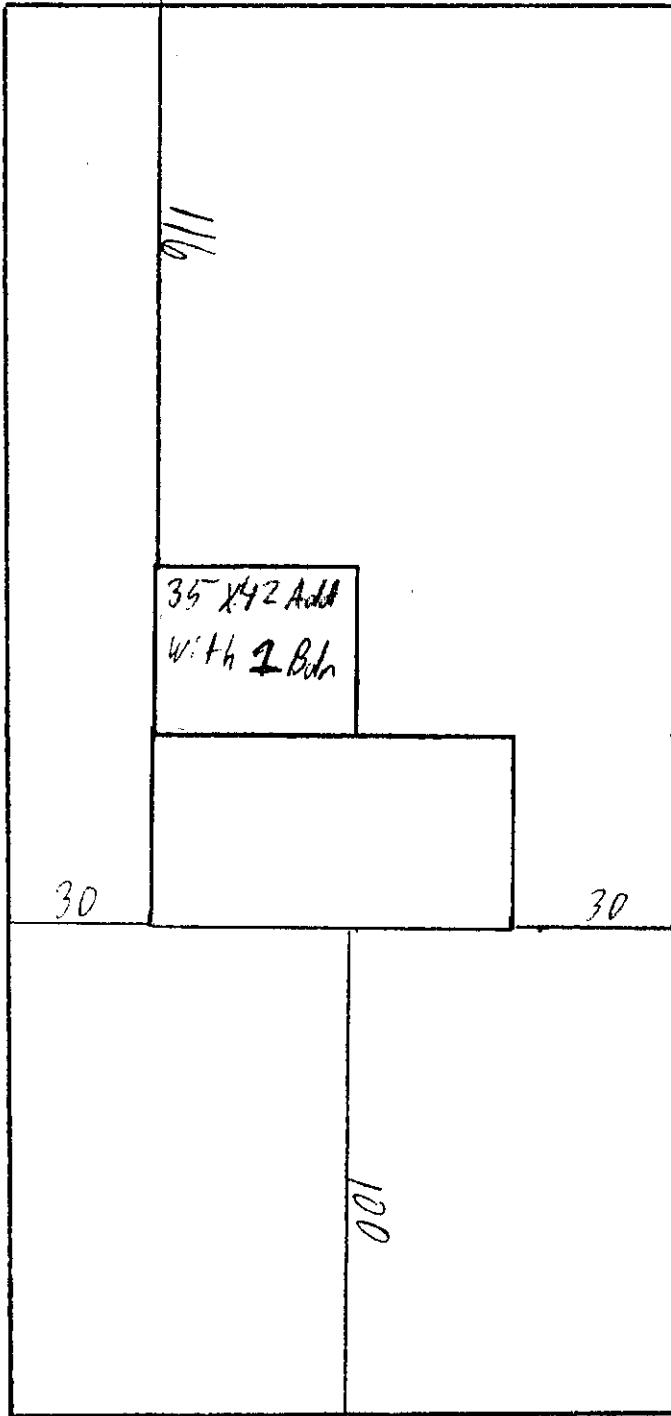

137

293

SITE PLAN APPROVAL

DISTRICT RA30 USE 35 X 42 Addit

#BEDROOMS 1 addit, 4 Total

9-21-10

Date

V.E. Brady
Zoning Administrator

Chris Holden

1 = 40

Christian Light Rd

SR# 1412