

FILE

HARNETT COUNTY CENTRAL PERMITTING

APPLICATION # 18-50043335


JOB NAME Tipiana

DATE PLANS RECEIVED 3/12/18

SITE PLANS APPROVED \_\_\_\_\_

APPROVED BY MAE 3/12/18

Joist Deck  
2x8

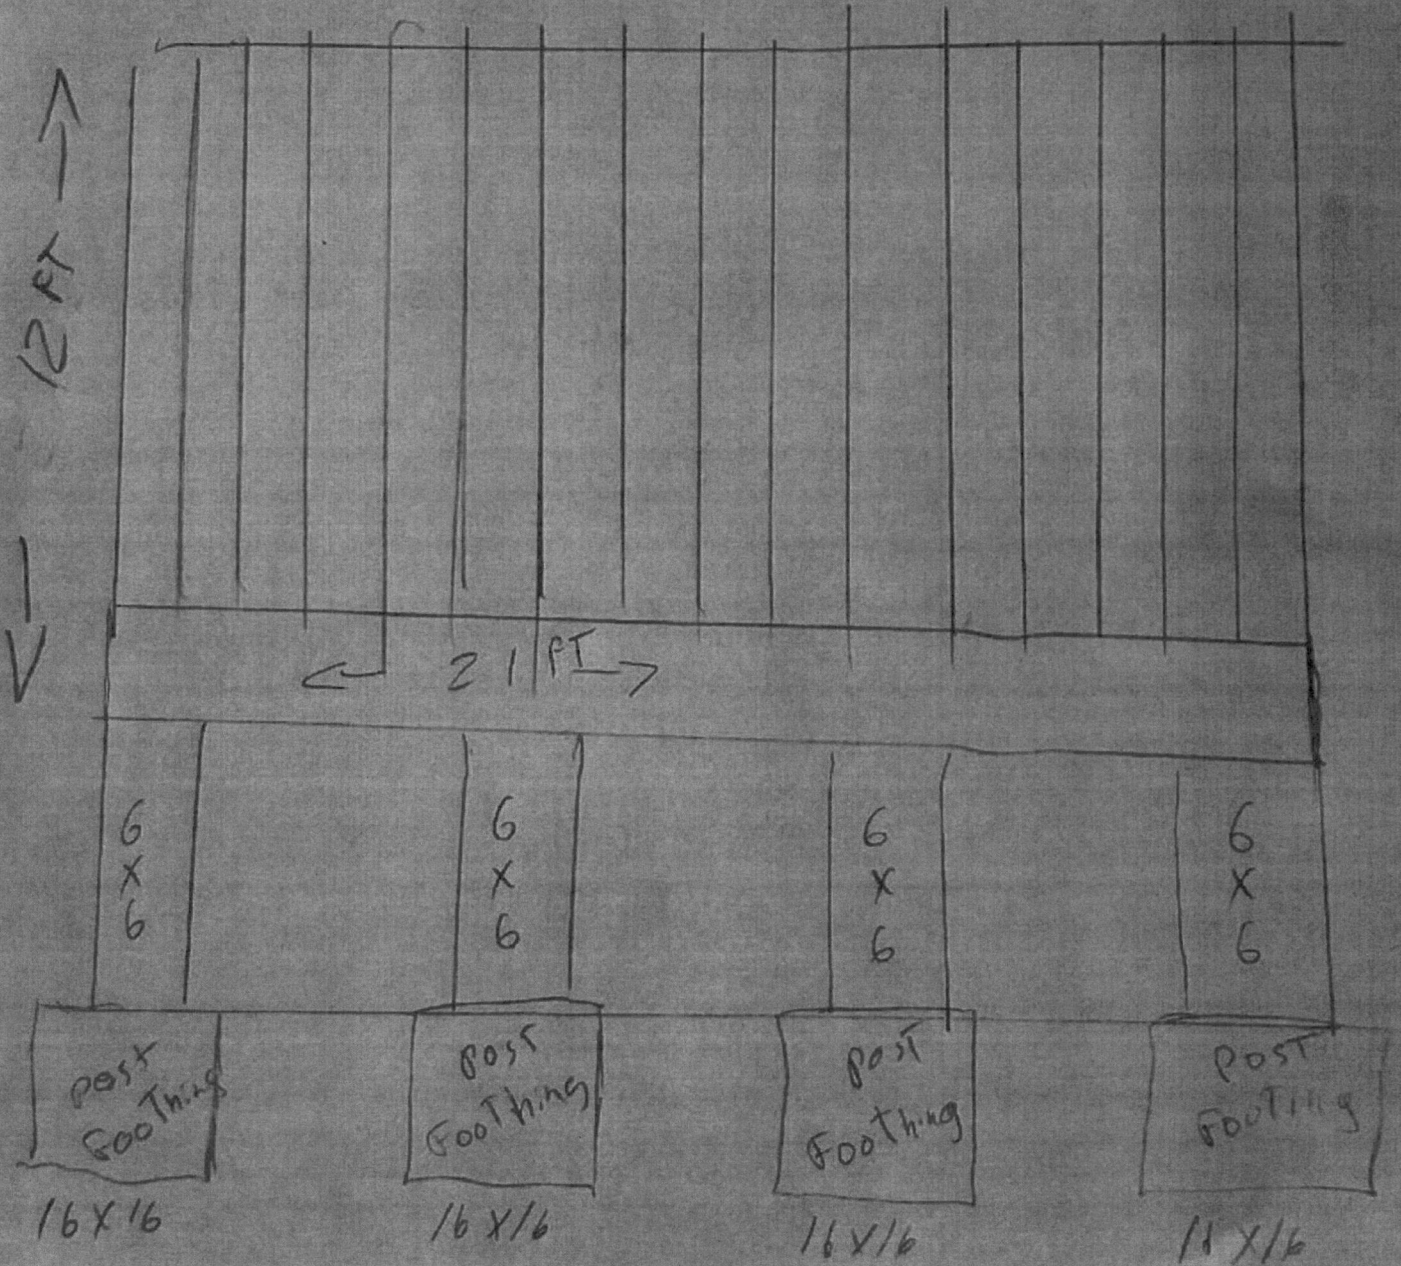

← 21 FT →

Joist Roof 2x8  
Band 2x10 yellow pine  
Band Deck 2x10 Treated

