

HTE# 05-5-11274

Har t County Department of Public Health 18915

PERMIT # 21853

Operation Permit

☒ New Installation ☒ Septic Tank ☐ Repair ☒ Nitrification Line ☒ ExpansionPROPERTY LOCATION: SR 1705 OLD FARM ROADName: (owner) Randy BERRY "LEE'S GROVE PFWB"SUBDIVISION - LEE'S GROVE PFWB

LOT # _____

System Installer: Kenneth W. Wicks


Registration # _____

Basement with plumbing: ☐ Garage ☒ Number of Bedrooms _____Type of Water Supply: ☐ Community ☒ Public ☐ Well Distance from well _____ feetSystem Type: 25% REDUCTION SYSTEM MANHOLE TYPE ILS Types V and VI Systems expire in 5 years.

(In accordance with Table V a)

Owner must contact Health Department 6 months prior to expiration for permit renewal.

This system has been installed in compliance with applicable North Carolina General Statutes, Rules for Sewage Treatment and Disposal, and all conditions of the Improvement Permit and Construction Authorization.

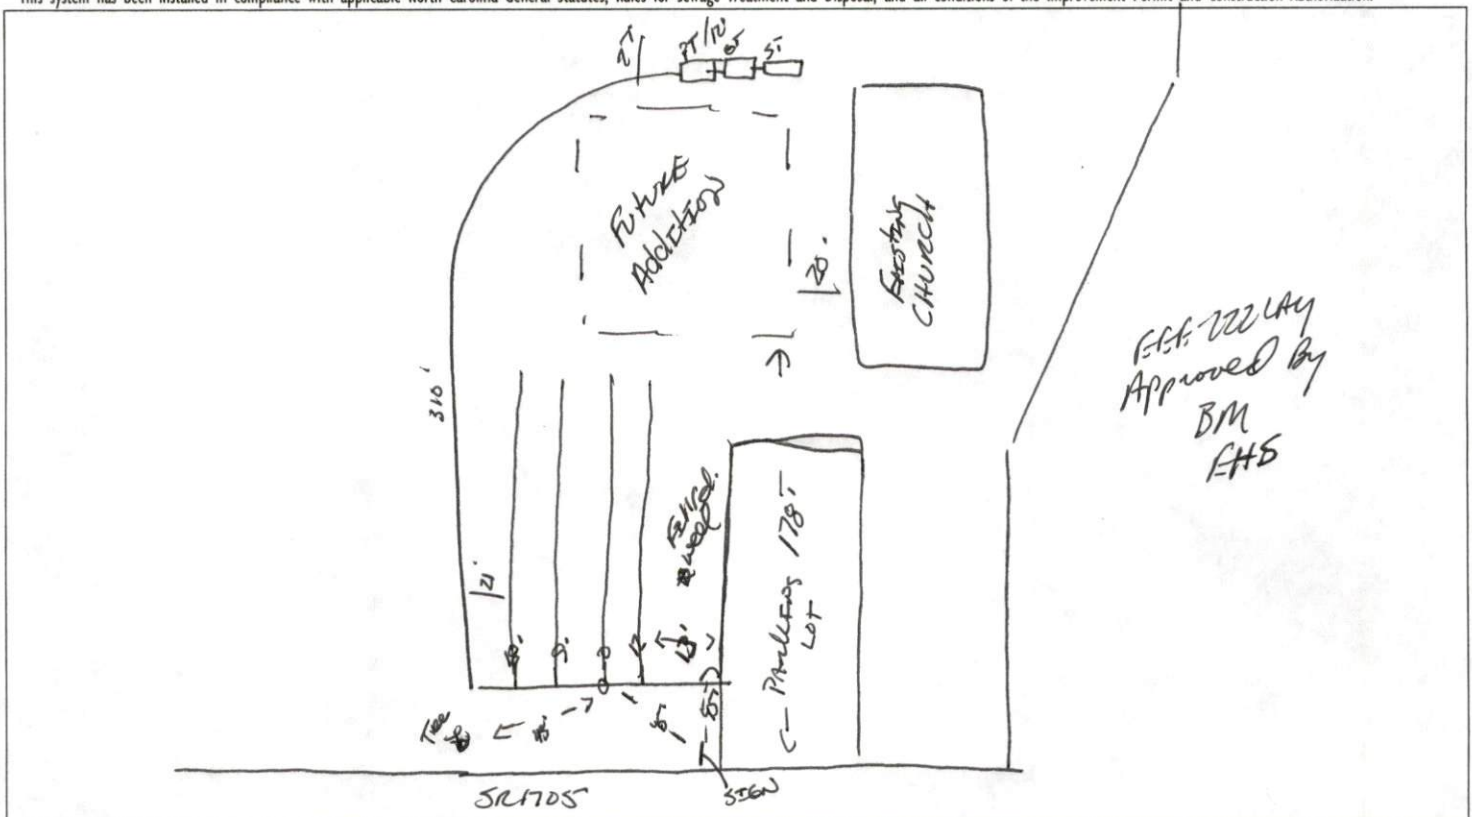

PERMIT CONDITIONS:

I. Performance: System shall perform in accordance with Rule .1961.

II. Monitoring: As required by Rule .1961.

III. Maintenance: As required by Rule .1961. Other: _____

Subsurface system operator required? Yes ☐ No ☐

If yes, see attached sheet for additional operation conditions, maintenance and reporting.

IV. Operation: _____

V. Other: _____

Following are the specifications for the sewage disposal system on the above captioned property.

Type of system: ☐ Conventional ☒ Other 25% REDUCTION SYSTEM Size of tank: Septic Tank: 1500 gallons Pump Tank: 1580 gallonsSubsurface No. of exact length width of depth of
Drainage Field ditches 4 of each ditch 92 feet ditches 3 feet ditches 36" - 18" inches

French Drain Required: _____ Linear feet

Authorized State Agent

James E. Martin

Date

1-10-07