

HTE# 07-5-17136

# Harnett County Department of Public Health 19488

PERMIT # 25764

## Operation Permit

New Installation  Septic Tank  Repair  Nitrification Line  Expansion

PROPERTY LOCATION: 51403 Kephley Rd

Name: (owner) BIM BUIDEAS SUBDIVISION \_\_\_\_\_ LOT # 1

System Installer: JOE Sumner Registration # \_\_\_\_\_

Basement with plumbing:  Garage  Number of Bedrooms \_\_\_\_\_


Type of Water Supply:  Community  Public  Well Distance from well \_\_\_\_\_ feet

System Type: CONVENTIONAL Types V and VI Systems expire in 5 years.

(In accordance with Table V a)

Owner must contact Health Department 6 months prior to expiration for permit renewal.

This system has been installed in compliance with applicable North Carolina General Statutes, Rules for Sewage Treatment and Disposal, and all conditions of the Improvement Permit and Construction Authorization.

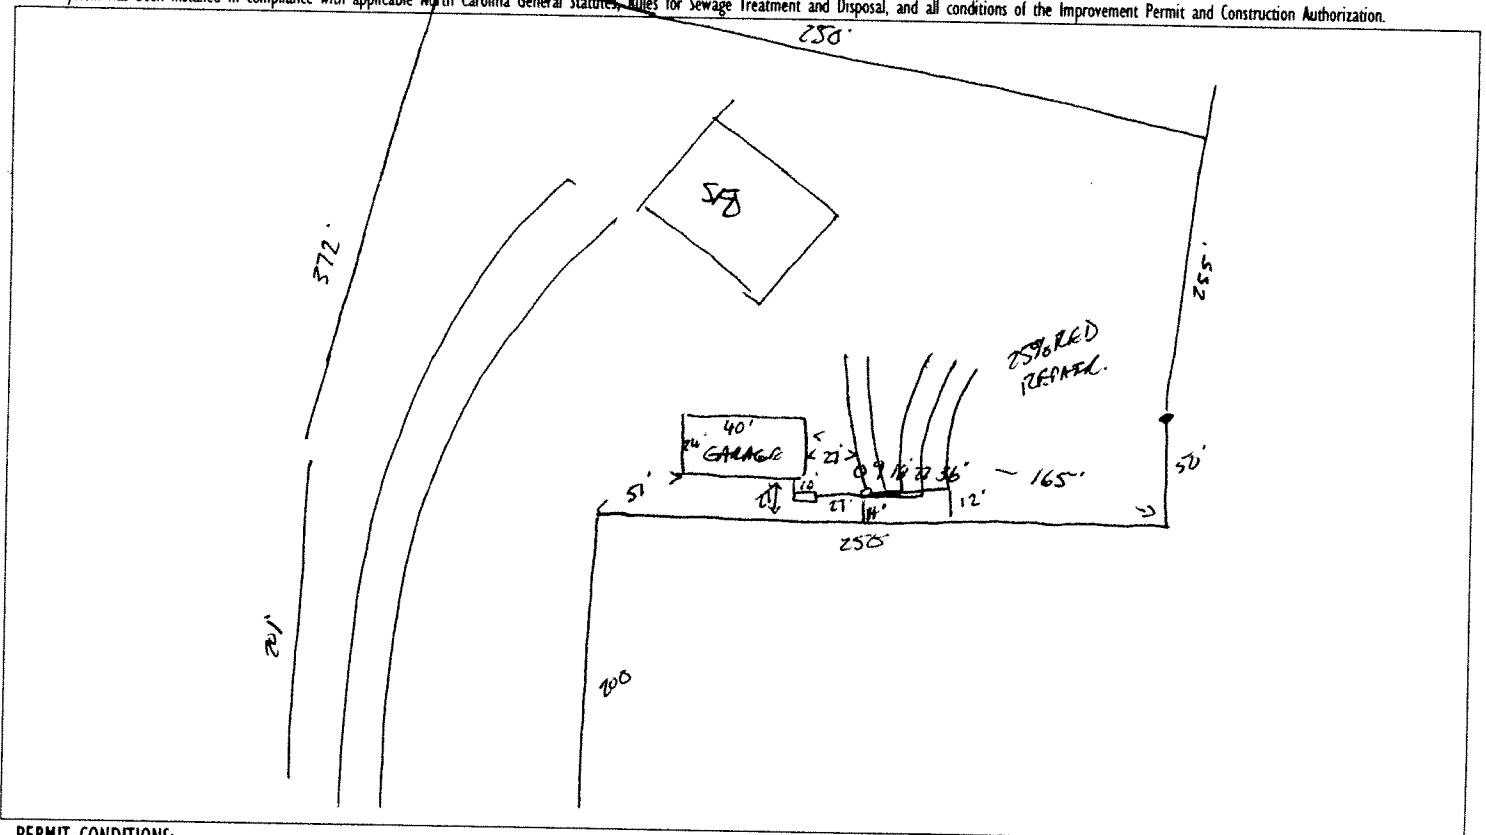

### PERMIT CONDITIONS:

- I. Performance: System shall perform in accordance with Rule .1961.
- II. Monitoring: As required by Rule .1961.
- III. Maintenance: As required by Rule .1961. Other: \_\_\_\_\_  
Subsurface system operator required? Yes  No   
If yes, see attached sheet for additional operation conditions, maintenance and reporting.
- IV. Operation: \_\_\_\_\_
- V. Other: \_\_\_\_\_

Following are the specifications for the sewage disposal system on the above captioned property.

Type of system:  Conventional  Other CONVENTIONAL Size of tank: Septic Tank: 1000 gallons Pump Tank: \_\_\_\_\_ gallons

Subsurface Drainage Field: No. of ditches 5 exact length of each ditch 55 feet width of ditches 3 feet depth of ditches 16 inches

French Drain Required: \_\_\_\_\_ Linear feet

Authorized State Agent James E. Manhart Date 8-2-07