

HTE# 09-5-21878
21879

Harnett County Department of Public Health

PERMIT # 25149

Operation Permit

22083

☒ New Installation ☒ Septic Tank ☒ Nitrification Line ☐ Repair ☐ Expansion

PROPERTY LOCATION: SR 1403 Kopley RD

Name: (owner) Jimmy Yarbrough SUBDIVISION _____ LOT # _____

System Installer: Dennis Mullen Registration # _____

Basement with plumbing: ☐ Garage ☒ Number of Bedrooms 3


Type of Water Supply: ☐ Community ☒ Public ☐ Well Distance from well _____ feet

System Type: 25% Reduction System Type III & B2 Lay Types V and VI Systems expire in 5 years.

(In accordance with Table V a)

Owner must contact Health Department 6 months prior to expiration for permit renewal.

This system has been installed in compliance with applicable North Carolina General Statutes, Rules for Sewage Treatment and Disposal, and all conditions of the Improvement Permit and Construction Authorization.

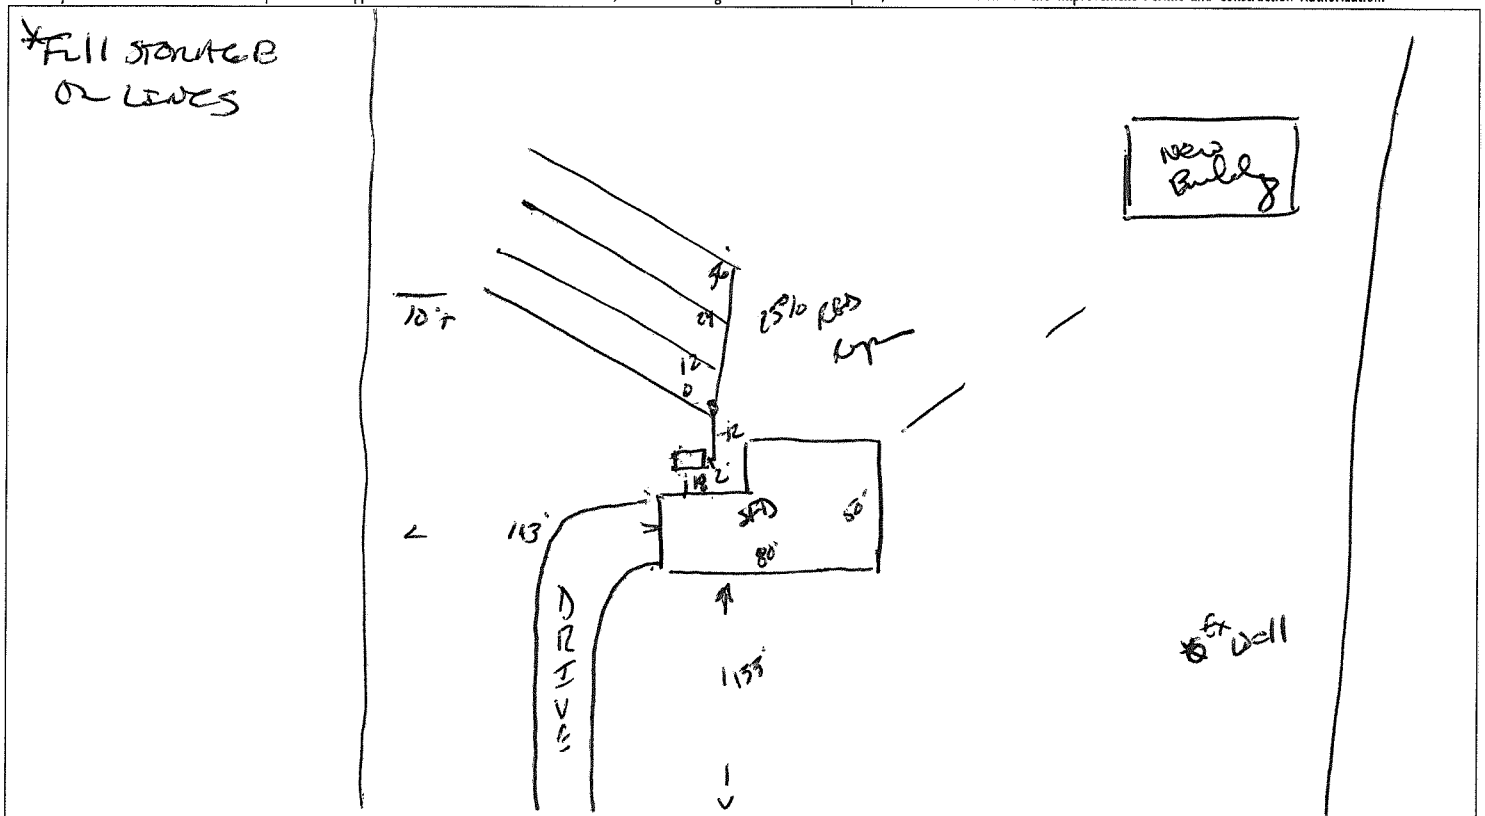

PERMIT CONDITIONS:

- I. Performance: System shall perform in accordance with Rule .1961. SR 1403 Kopley RD
- II. Monitoring: As required by Rule .1961.
- III. Maintenance: As required by Rule .1961. Other: _____
- Subsurface system operator required? Yes ☐ No ☐
- If yes, see attached sheet for additional operation conditions, maintenance and reporting.

IV. Operation: _____

V. Other: _____

☐ D-Box ☐ Pump ☐ Alarm ☐ H2O Line ☐ PWR Line

Following are the specifications for the sewage disposal system on the above captioned property.

Type of system: ☐ Conventional ☒ Other 25% Reduction System Septic Tank: 1000 gallons Pump Tank: _____ gallons

Subsurface No. of exact length width of depth of

Drainage Field ditches 4 of each ditch 80 feet ditches 3' feet ditches 24 inches

French Drain Required: _____ Linear feet

Authorized State Agent James E. Mankin REAS

Date 11-22-11