

HTE# 17-S-409342

Harnett County Department of Public Health

24676

PERMIT # 29596

Operation Permit

New Installation Septic Tank Nitrification Line Repair Expansion

PROPERTY LOCATION: 1774 Benson Rd. (SR 1500)

Name (owner) Hugh Surles 3Bds SUBDIVISION _____ LOT # _____

System Installer: Jay Adcock Registration # _____


Basement with plumbing: Garage Number of Bedrooms EXT

Type of Water Supply: Community Public Well Distance from well NA feet

System Type: EXT. CONV. SYSTEM Types V and VI Systems expire in 5 years.

(In accordance with Table V a) Owner must contact Health Department 6 months prior to expiration for permit renewal.

This system has been installed in compliance with applicable North Carolina General Statutes, Rules for Sewage Treatment and Disposal, and all conditions of the Improvement Permit and Construction Authorization.

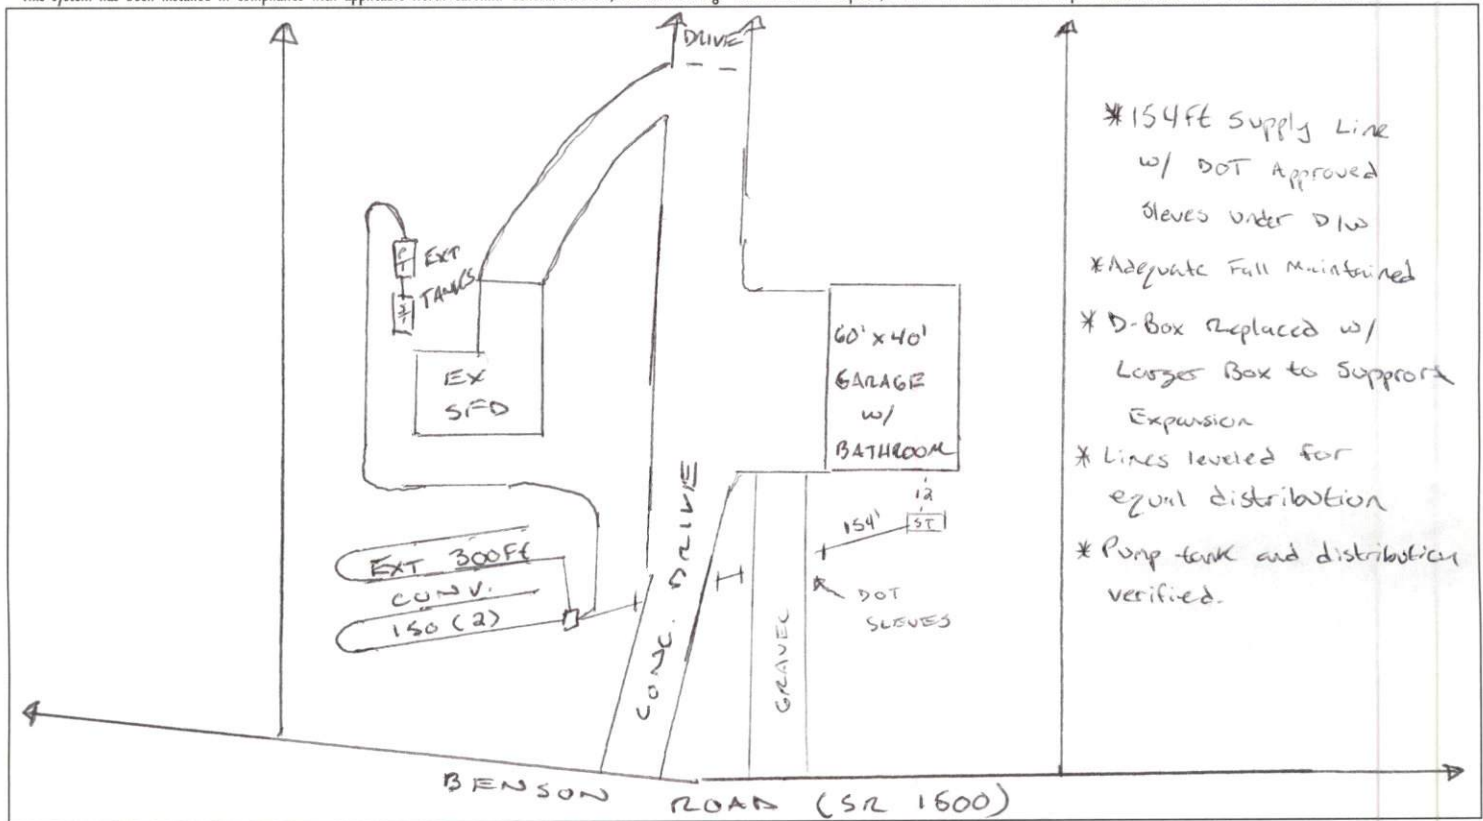

PERMIT CONDITIONS:

I. Performance: System shall perform in accordance with Rule .1961.

II. Monitoring: As required by Rule .1961.

III. Maintenance: As required by Rule .1961. Other: _____

Subsurface system operator required? Yes No
If yes, see attached sheet for additional operation conditions, maintenance and reporting.

IV. Operation: _____

V. Other: _____

D-Box Pump Alarm H2O Line PWR Line

Following are the specifications for the sewage disposal system on the above captioned property.

Type of system: Conventional Other Not Applicable Septic Tank: 1000 gallons Pump Tank: NA gallons

Subsurface No. of exact length width of depth of
Drainage Field ditches NA of each ditch NA feet ditches NA inches

French Drain Required: _____ Linear feet

Authorized State Agent [Signature] Date 08/24/2017