

HTE# 17-5-42036

Harnett County Department of Public Health

29214

Improvement Permit

A building permit cannot be issued with only an Improvement Permit

ISSUED TO: Everett J. Gardner PROPERTY LOCATION: 2717 Christian Light Rd. (S21472)
NEW ☐ REPAIR ☐ EXPANSION ☒ [RELOCATION] SUBDIVISION _____ LOT # _____
Type of Structure: EXT SFD Site Improvements required prior to Construction Authorization Issuance:
Proposed Wastewater System Type: CONV. / 25% RED.
Projected Daily Flow: 360 GPD
Number of bedrooms: 3 Number of Occupants: 6 max
Basement ☐ Yes ☒ No
Pump Required: ☐ Yes ☒ No ☐ May be required based on final location and elevations of facilities
Type of Water Supply: ☐ Community ☒ Public ☐ Well Distance from well 100+ feet Permit valid for: ☒ Five years
Permit conditions: _____ ☐ No expiration

Authorized State Agent: [Signature] Date: 09/05/2012 SEE ATTACHED SITE SKETCH

The issuance of this permit by the Health Department in no way guarantees the issuance of other permits. The permit holder is responsible for checking with appropriate governing bodies in meeting their requirements. This site is subject to revocation if the site plan, plat, or the intended use changes. The Improvement Permit shall not be affected by a change in ownership of the site. This permit is subject to compliance with the provisions of the Laws and Rules for Sewage Treatment and Disposal and to conditions of this permit.

Construction Authorization

(Required for Building Permit)

The construction and installation requirements of Rules .1950, .1952, .1954, .1955, .1956, .1957, .1958, and .1959 are incorporated by references into this permit and shall be met. Systems shall be installed in accordance with the attached system layout.

ISSUED TO: Everett J. Gardner PROPERTY LOCATION: 2717 Christian Light Rd. (S21472)
SUBDIVISION _____ LOT # _____
Facility Type: EXT SFD ☐ New ☒ Expansion ☐ Repair [RELOCATION]
Basement? ☐ Yes ☒ No Basement Fixtures? ☐ Yes ☐ No EXPANSION / RELOCATION
Type of Wastewater System** CONVENTIONAL / 25% RED. SYS. (Initial) Wastewater Flow: 360 GPD
(See note below, if applicable ☐)

PUMP TO CONV. REPAIR (Repair)Installation Requirements/Conditions

Septic Tank Size EXT gallons
Pump Tank Size _____ gallons

Number of trenches 2
Exact length of each trench 50 feet
Trenches shall be installed on contour at a
Maximum Trench Depth of: 24-18 inches
(Trench bottoms shall be level to $\pm 1/4$ "
in all directions)

Trench Spacing: 9 Feet on Center
Soil Cover: 12-6 inches
(Maximum soil cover shall not exceed
36" above the trench bottom)

Pump Requirements: _____ ft. TDH vs. _____ GPM

Aggregate Depth: 6 inches below pipe
2 inches above pipe
12 inches total

Conditions: _____

WATER LINES (INCLUDING IRRIGATION) MUST BE 10FT. FROM ANY PART OF SEPTIC SYSTEM OR REPAIR AREA.
NO UTILITIES ALLOWED IN INITIAL OR REPAIR DRAIN FIELD AREA.

**If applicable: I understand the system type specified is different from the type specified on the application. I accept the specifications of this permit.

Owner/Legal Representative Signature: _____ Date: _____

This Construction Authorization is subject to revocation if the site plan, plat, or the intended use changes. The Construction Authorization shall not be transferred when there is a change in ownership of the site. This Construction Authorization is subject to compliance with the provisions of the Laws and Rules for Sewage Treatment and Disposal and to the conditions of this permit.

SEE ATTACHED SITE SKETCH

Authorized State Agent: [Signature] Date: 09/05/2012Construction Authorization Expiration Date: 09/05/2017


HTE# 17-5-42036

Permit # 29214

Harnett County Department of Public Health Site Sketch

ISSUED TO: Everett J. Gardner PROPERTY LOCATOR: 2717 Christian Light Rd. (SR 1412)
SUBDIVISION _____ LOT # _____

Authorized State Agent: [Signature] Date: 09/05/2017

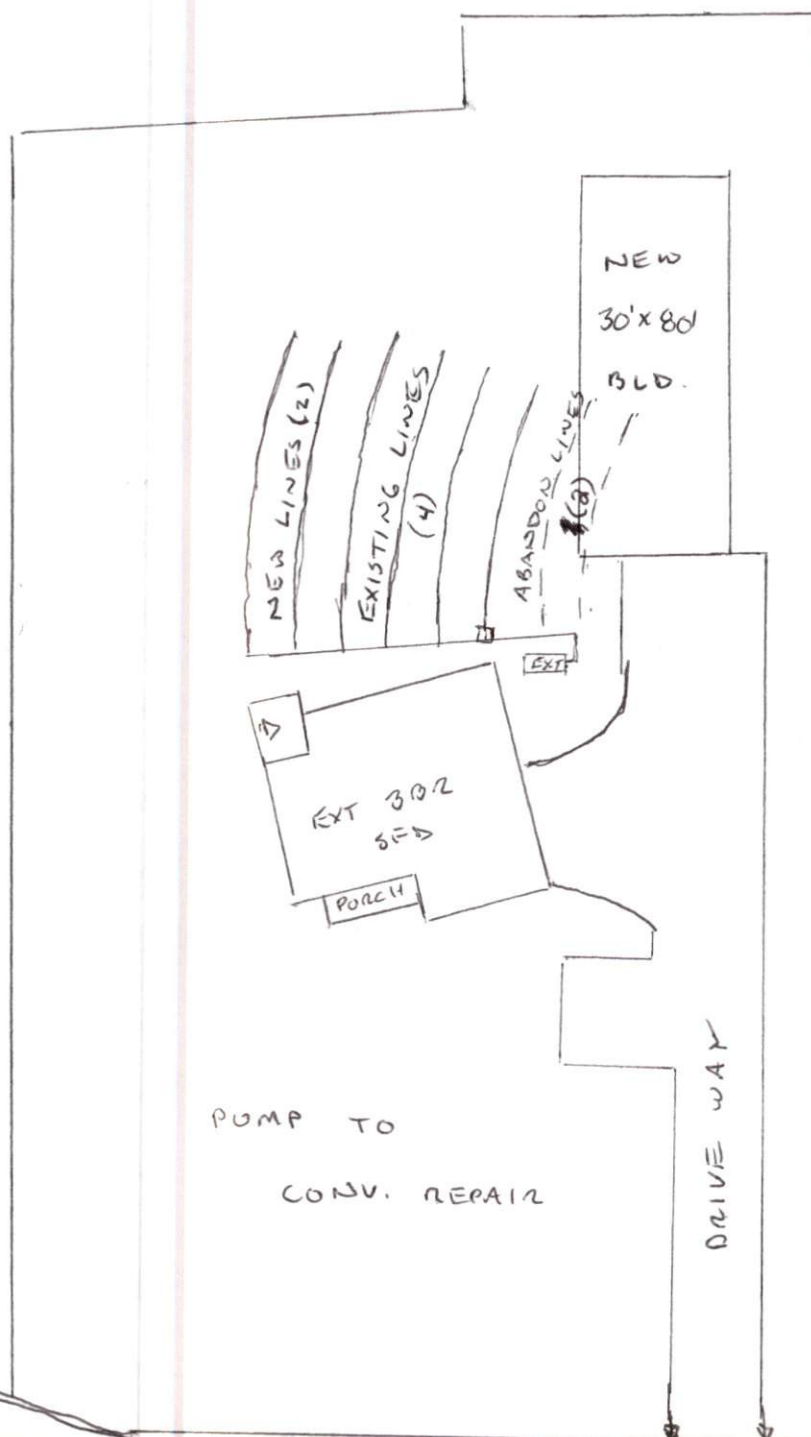

Expansion Requirements

- * Abandon ~~existing~~ existing lines under addition
- * Add two equivalent lines below
- * Replace/relocate D-Box
- * Add Risers to Septic
- * Verify or Add Filter and tank integrity