

HTE# 17-5-4003

Harnett County Department of Public Health

24685

PERMIT # 29114

Operation Permit *Lines only*

New Installation Septic Tank Nitrification Line Repair Expansion

PROPERTY LOCATION: 277 Christian Light Rd. (S2 1412)

Name: (owner) Everett J. Gardner SUBDIVISION _____ LOT # _____

System Installer: Tommy Cooley Registration # _____

Basement with plumbing: Garage Number of Bedrooms 3


Type of Water Supply: Community Public Well Distance from well _____ feet

System Type: Conv. Gravel (EXT) & 25% red. SFS TTS Types V and VI Systems expire in 5 years.

(In accordance with Table V a)

Owner must contact Health Department 6 months prior to expiration for permit renewal.

This system has been installed in compliance with applicable North Carolina General Statutes, Rules for Sewage Treatment and Disposal, and all conditions of the Improvement Permit and Construction Authorization.

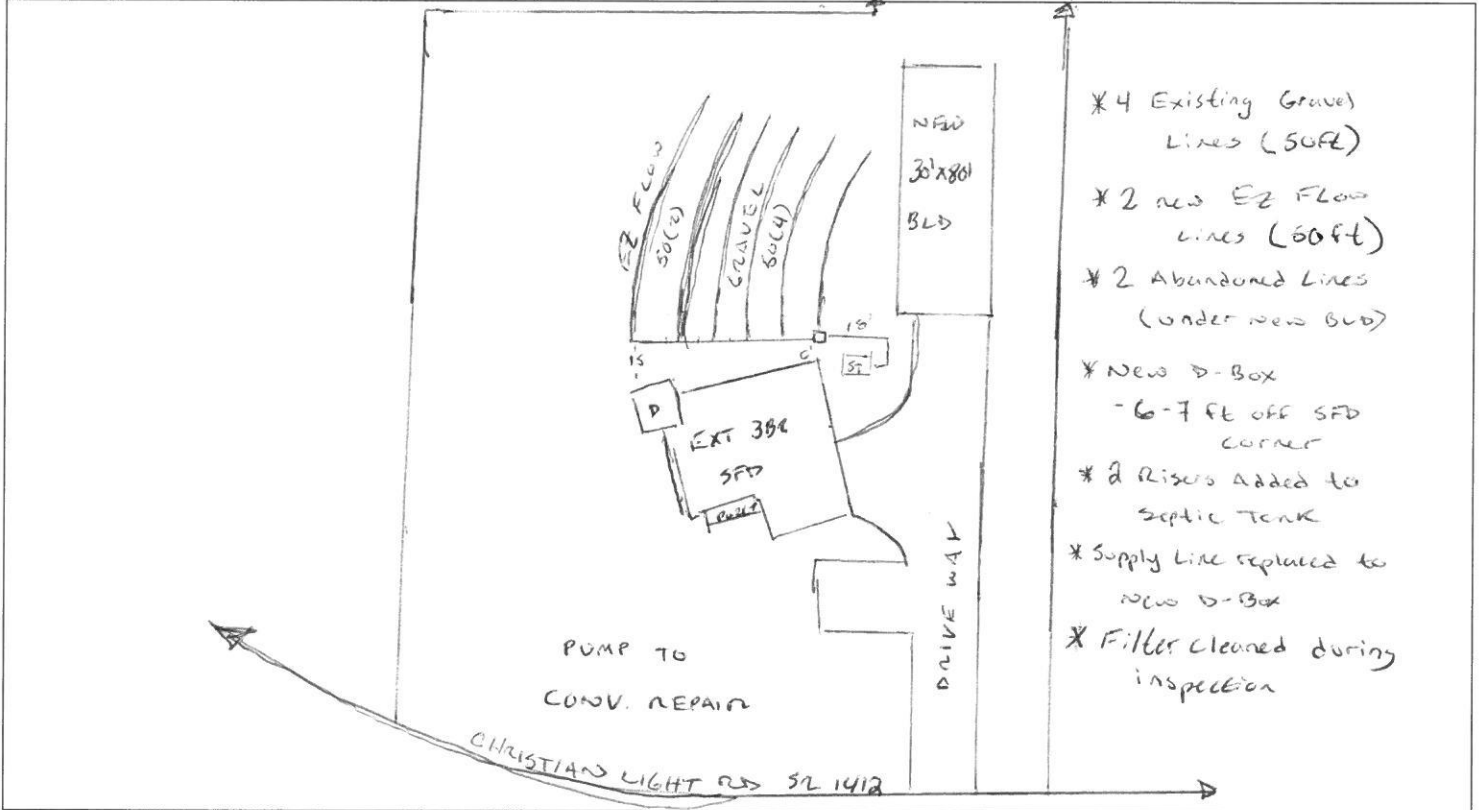

- * 4 Existing Gravel Lines (50ft)
- * 2 new EZ FLOW Lines (50ft)
- * 2 Abandoned Lines (under new BLD)
- * New D-Box - 6-7 ft off SFD corner
- * 2 Risers Added to Septic Tank
- * Supply Line replaced to new D-Box
- * Filter cleaned during inspection

PERMIT CONDITIONS:






- I. Performance: System shall perform in accordance with Rule .1961.
- II. Monitoring: As required by Rule .1961.
- III. Maintenance: As required by Rule .1961. Other: _____
Subsurface system operator required? Yes No
If yes, see attached sheet for additional operation conditions, maintenance and reporting.
- IV. Operation: _____
- V. Other: _____

D-Box Pump Alarm H2O Line PWR Line

Following are the specifications for the sewage disposal system on the above captioned property.

Type of system: Conventional Other EZ FLOW TTS (risers Added) Septic Tank: EXT gallons Pump Tank: _____ gallons
 Subsurface Drainage Field No. of ditches 2 (New) exact length of each ditch 50 feet width of ditches 3 feet depth of ditches 24-16 inches
 French Drain Required: _____ Linear feet

Authorized State Agent [Signature] Date 09/07/2014

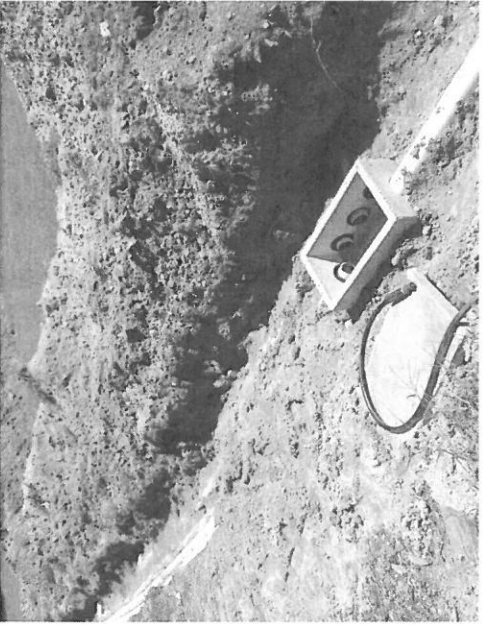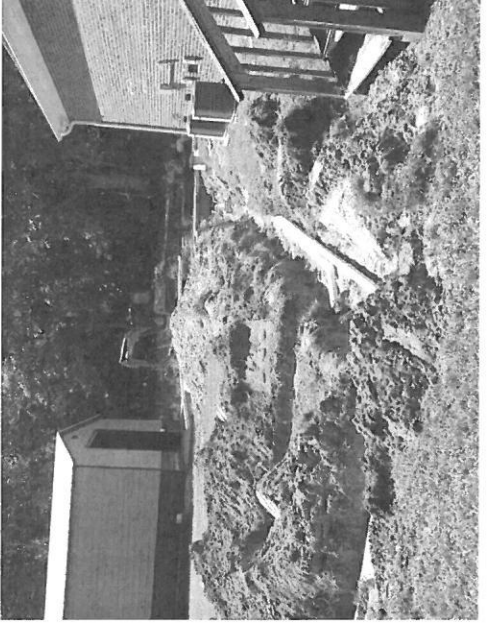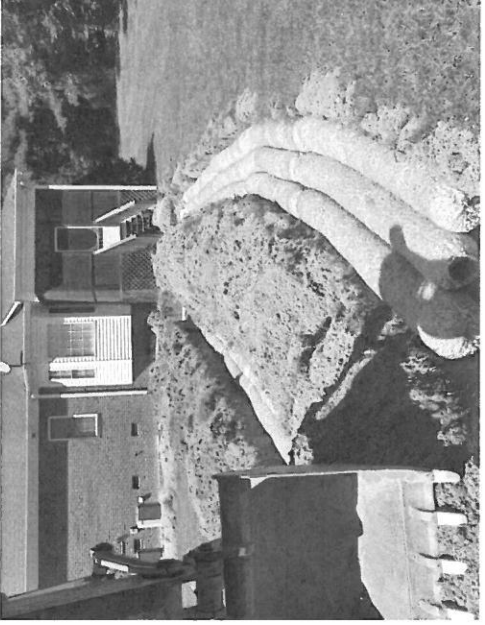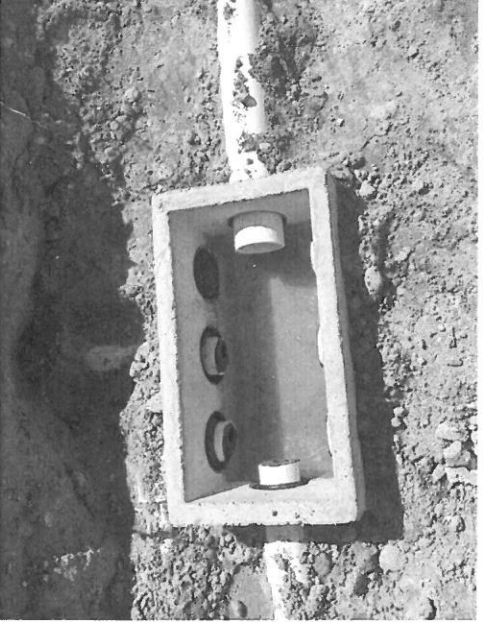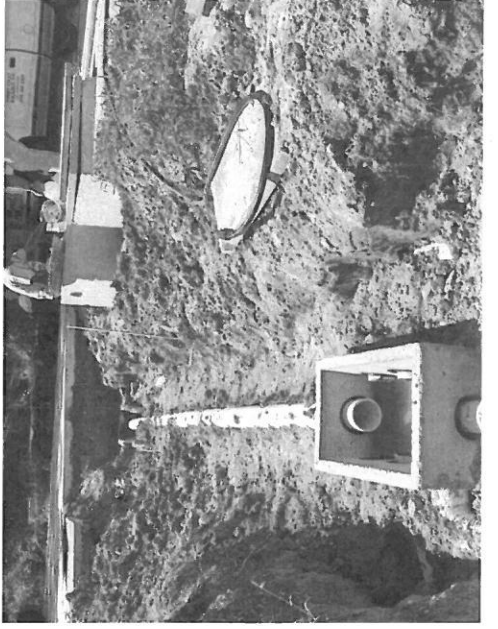

17-5-48036