

SITE/SOIL EVALUATION FOR ON-SITE WASTEWATER

APPLICANT NAME _____

FACTORS		PROFILES									
		1	2	3	4	5	6	7	8	9	10
LANDSCAPE POSITION	.1940										
SLOPE (%)	.1940	⊙									
HORIZON 1 DEPTH		0-10"	0-12"	0-20"	0-22"						
Texture Group	.1941(A)(1)	SL	SL	SL	SL						
Consistence	.1941	VFR	VFR	VFR	VFR						
Structure	.1941(A)(2)	G	G	G	G						
Mineralogy	.1941(A)(3)	NS/NP	NS/NP	NS/NP	NS/NP						
HORIZON 2 DEPTH		10"-12"	12"-14"	20-38"	22"-38"						
Texture Group	.1941(A)(1)	C	C	SC2	SC2						
Consistence	.1941	F	VF	F	F						
Structure	.1941(A)(2)	SBK	SBK	SBK	SBK						
Mineralogy	.1941(A)(3)	VS/VP	VS/VP								
HORIZON 3 DEPTH											
Texture Group	.1941(A)(1)										
Consistence	.1941										
Structure	.1941(A)(2)										
Mineralogy	.1941(A)(3)										
HORIZON 4 DEPTH											
Texture Group	.1941(A)(1)										
Consistence	.1941										
Structure	.1941(A)(2)										
Mineralogy	.1941(A)(3)										
SOIL WETNESS	.1942	12"	20"	34"	34"						
RESTRICTIVE HORIZON	.1944										
SAPROLITE	.1943/.1956										
CLASSIFICATION	.1948	US	US	PS	PS						
LONG TERM				.4	.4						
ACCEPTANCE RATE	.1955										

630 gal/day


525 ft²

5x105' @ 22"

MAP REFERENCE: PLAT CAB.F,SLIDE 471-A

DB 1218,PG 01

PLAT CAB.F.SLIDE 471-A

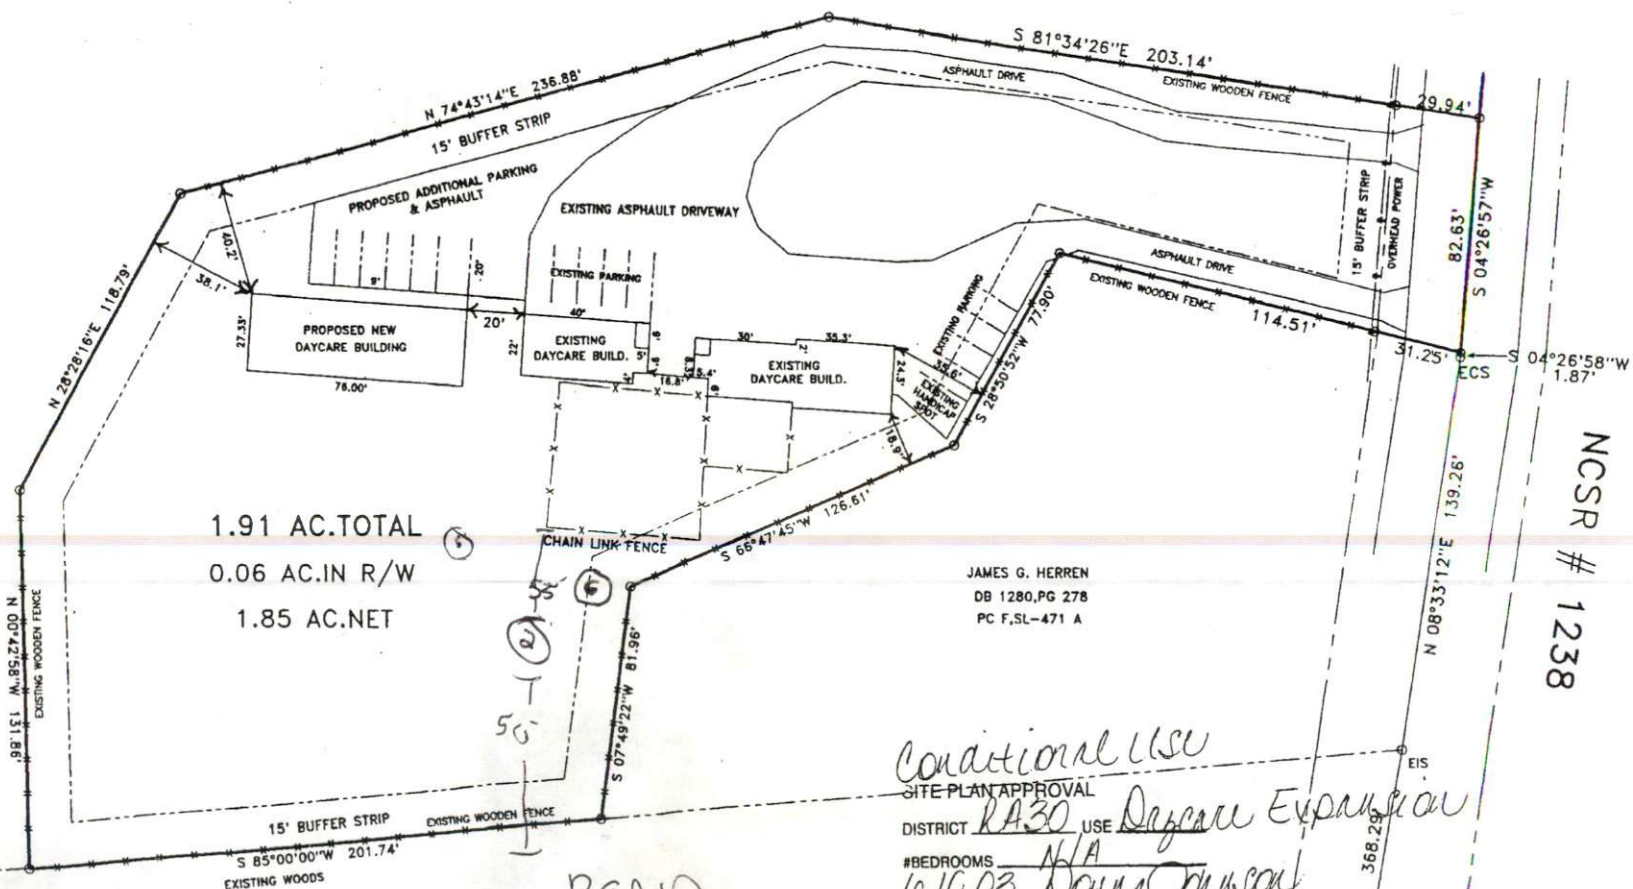

JAMES G. HERREN
DB 1280, PG 278
PC F, SL-471 A

NCSR # 1238

Conditional LLSU

~~SITE PLAN APPROVAL~~

DISTRICT RA20, USE

#BEDROOMS

10-10-2

PGND
JEAN HUMKE

DB 774,PG 359

SITE PLAN APPROVAL
DISTRICT RA-30 USE Residential Expansion
#BEDROOMS N/A
0-10-03 Diana Johnson
Zoning Administrator