

HTE# 18-5-43658R

Harnett County Department of Public Health

No. **26062**

PERMIT # 30130

Operation Permit

New Installation Septic Tank Nitrification Line Repair Expansion

PROPERTY LOCATION: _____

Name: (owner) CONCRETE SUPPLY CO SUBDIVISION DUNCAN IND. PK LOT # 7

System Installer: DENNIS MEDLIN Registration # _____

Basement with plumbing: Garage Number of Bedrooms _____ 12 EMPLOYEES


Type of Water Supply: Community Public Well Distance from well _____ feet

System Type: _____ Types V and VI Systems expire in 5 years.

(In accordance with Table V a)

Owner must contact Health Department 6 months prior to expiration for permit renewal.

This system has been installed in compliance with applicable North Carolina General Statutes, Rules for Sewage Treatment and Disposal, and all conditions of the Improvement Permit and Construction Authorization.

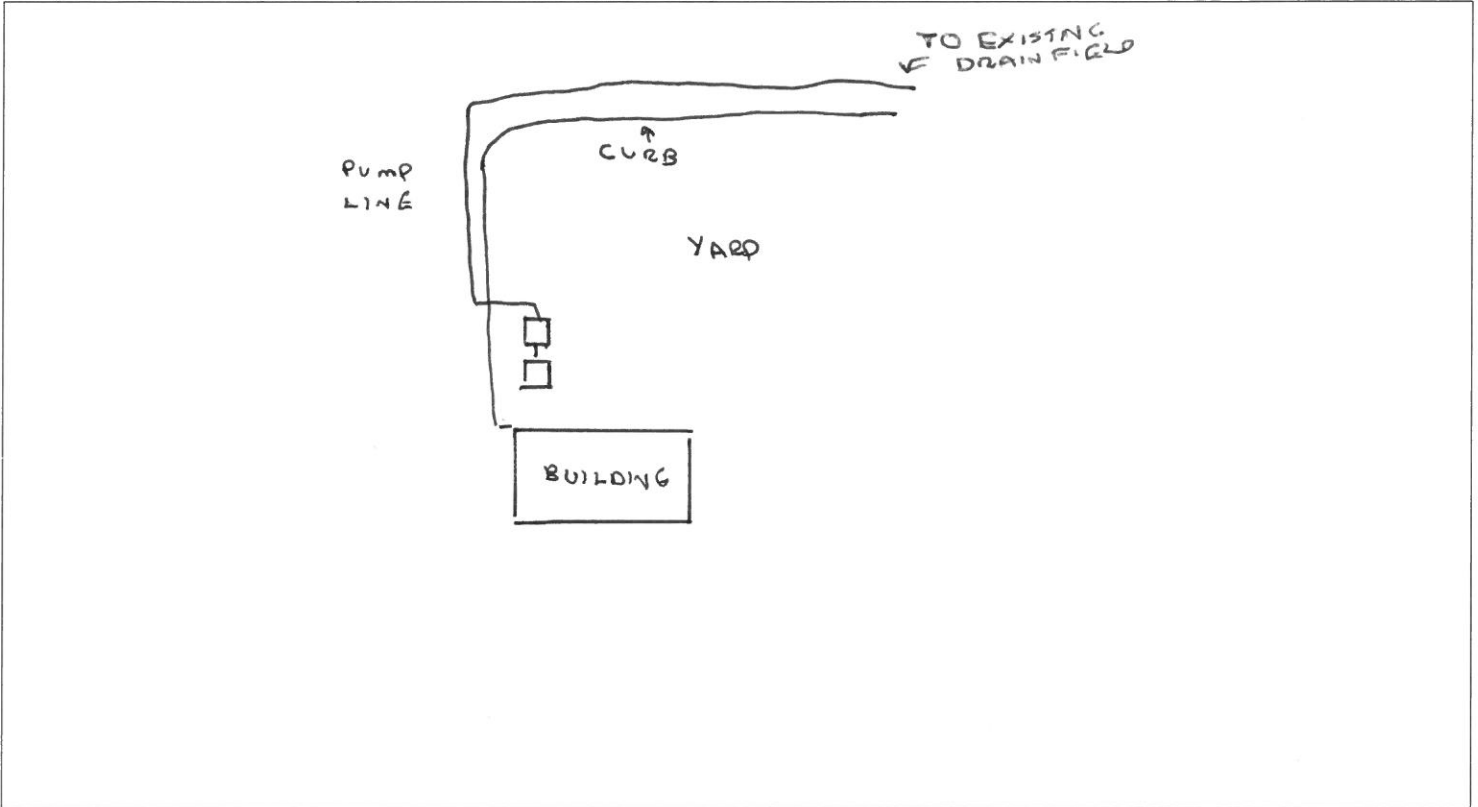

PERMIT CONDITIONS:

- I. Performance: System shall perform in accordance with Rule .1961.
- II. Monitoring: As required by Rule .1961.
- III. Maintenance: As required by Rule .1961. Other: _____

Subsurface system operator required? Yes No

If yes, see attached sheet for additional operation conditions, maintenance and reporting.

IV. Operation: _____

V. Other: _____

D-Box Pump Alarm H2O Line PWR Line

Following are the specifications for the sewage disposal system on the above captioned property.

Type of system: Conventional Other _____ Septic Tank: 1000 gallons Pump Tank: 1000 gallons

Subsurface Drainage Field No. of ditches _____ exact length _____ feet width of ditches _____ feet depth of ditches _____ inches

French Drain Required: _____ Linear feet

Authorized State Agent REMS Date 5/7/19