

00-50000602

HARNETT COUNTY HEALTH DEPARTMENT

No 18148

## IMPROVEMENT PERMIT

Be it ordained by the Harnett County Board of Health as follows: Section III, Item B. "No Person shall begin construction of any building at which a septic tank system is to be used for disposal of sewage without first obtaining a written permit from the Harnett County Health Department."

Name: (owner) Jefferey Fink ☒ New Installation ☒ Septic Tank  
Property Location: SR# 2047 ☐ Repairs ☒ Nitrification Line  
Hwy 210 S to Hayco Rd. to dirt road on right  
Subdivision J.W. Fink Estates Lot # 3  
Tax ID # 01-0524-0053-03 Quadrant # 0524-46-2414  
Number of Bedrooms Proposed: Three Lot Size: \_\_\_\_\_  
Basement with Plumbing: ☐ Garage: ☐  
Water Supply: ☐ Well ☒ Public ☐ Community  
Distance From Well: 50 ft.

Following is the minimum specifications for sewage disposal system on above captioned property. Subject to final approval.

Type of system: ☒ Conventional ☐ Other \_\_\_\_\_  
Size of tank: Septic Tank: 1000 gallons Pump Tank: \_\_\_\_\_ gallons  
Subsurface No. of 3 exact length 70 width of 3 depth of 18  
Drainage Field ditches of each ditch ft. ditches in. ditches in.  
French Drain Required: \_\_\_\_\_ Linear feet


This permit is subject to revocation if site plans or intended use change.

Date: 07 November 2006Signed: Vernon R. Dodge R.S.

Environmental Health Specialist

1" = 60'

(434')

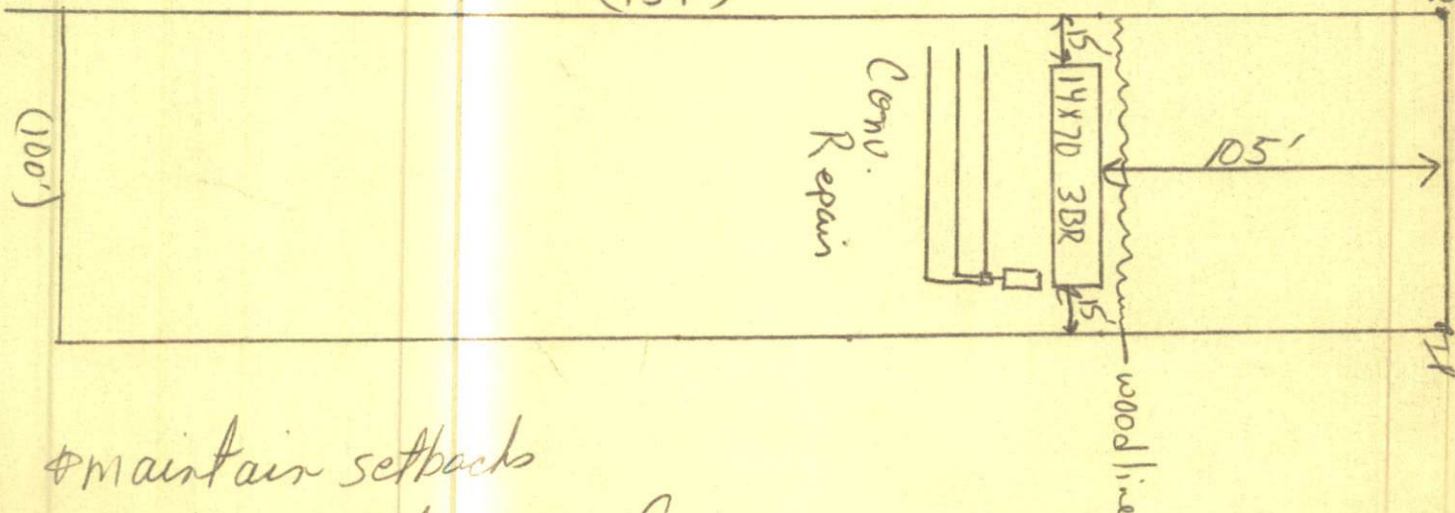

\*maintain setbacks  
\*markers & filters required.



**HARNETT COUNTY HEALTH DEPARTMENT  
AUTHORIZATION TO CONSTRUCT**

Authorization is hereby given to construct a wastewater system to the specifications described by Harnett County Health Department Improvement Permit # 18148. This authorization shall be valid for a period not to exceed five (5) years from the date of issuance. This authorization will be invalid if ownership, site plans, or intended use change.

Owner or Authorized Agent \_\_\_\_\_

Name: Jeffrey Fink Telephone # 814-0396

Address: 2440 Walker Rd. Linden, NC

Property Location: SR # 2047 Road Name Hayes

New Installation ☒ Repair ☐ Septic Tank ☒ Nitrification Lines ☒

Subdivision J. W. Fink Estates Lot # 3

Number of Bedrooms Proposed: Three Lot size: \_\_\_\_\_

Basement ☐ With Plumbing ☐ Without Plumbing ☐

Water Supply: Well ☐ Public ☒ Minimum Well Setback: 50 ft.

Type of System: Conventional ☒ Other ☐

Tank Volume: Septic Tank 1000 gallons Pump Chamber \_\_\_\_\_ gallons

**Nitrification Field Specifications**

Number of fields 1 Number of Lines per Field 3 Length of lines 70 feet

Width of ditches 3 ft. Depth of ditches 18 inches

French Drain: Linear feet required \_\_\_\_\_ Depth of gravel \_\_\_\_\_

No wastewater system shall be covered or placed into use by any person until an inspection by the Harnett County Health Department has determined that the system has been installed according to the conditions of the improvement permit and that a valid operations permit has been issued.

Authorized Agent for Harnett County Health Department

Name: Vernest R. Dyer, RS Date: 07 Nov 2000