

NO 5 00000717  
No 16790  
JH628

# IMPROVEMENT PERMIT

Be it ordained by the Harnett County Board of Health as follows: Section III, Item B. "No Person shall begin construction of any building at which a septic tank system is to be used for disposal of sewage without first obtaining a written permit from the Harnett County Health Department."

Name: (owner) Fidel Jimenez

New Installation  Septic Tank

Property Location: SR# 1270

Repairs  Nitrification Line

Subdivision ~~XXXX~~ Buchanan Area III Lot # 12

Tax ID # \_\_\_\_\_ Quadrant # \_\_\_\_\_

Number of Bedrooms Proposed: (28x52) 3 Lot Size: .99 AC

Basement with Plumbing:  Garage:

Water Supply:  Well  Public  Community

Distance From Well: 50 ft.

Following is the minimum specifications for sewage disposal system on above captioned property. Subject to final approval.

Type of system:  Conventional  Other \_\_\_\_\_

Size of tank: Septic Tank: 1000 gallons Pump Tank: \_\_\_\_\_ gallons


Subsurface Drainage Field No. of ditches 4 exact length 120 ft. width of 3 ft. depth of 18 in. ditches \_\_\_\_\_ ft. ditches \_\_\_\_\_ in.

French Drain Required: \_\_\_\_\_ Linear feet

Date: 11-22-00

**This permit is subject to revocation if site plans or intended use change.**

Signed: J. L. [Signature]  
Environmental Health Specialist

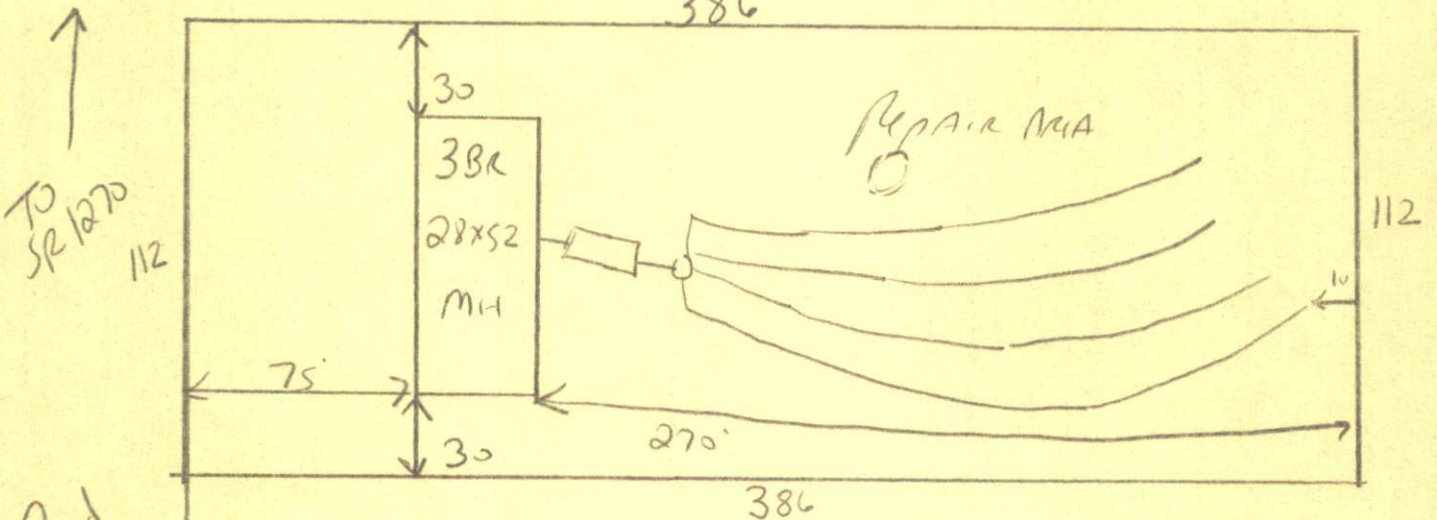

STUB out Plumbing shall be 18" Ditch Depth  
Follow contours MAINTAIN all set Backs  
Do not DRIVE or park on Drainfield  
Meet on site

00-50000717

**HARNETT COUNTY HEALTH DEPARTMENT  
AUTORIZATION TO CONSTRUCT**

Authorization is hereby given to construct a wastewater system to the specifications described by Harnett County Health Department Improvement Permit # 16790. This authorization shall be valid for a period not to exceed five (5) years from the date of issuance. This authorization will be invalid if ownership, site plans, or intended use change.

Owner or Authorized Agent Fidel Jimenez

Name: \_\_\_\_\_ Telephone # 718-0522

Address: \_\_\_\_\_

Property Location: SR # 1270 Road Name \_\_\_\_\_

New Installation  Repair \_\_\_\_\_ Septic Tank  Nitrification Lines

Subdivision Buchanan Acres Lot # 12

Number of Bedrooms Proposed: 3(28x52) Lot size: 0.99 Ac

Basement \_\_\_\_\_ With Plumbing \_\_\_\_\_ Without Plumbing \_\_\_\_\_

Water Supply: Well \_\_\_\_\_ Public  Minimum Well Setback: \_\_\_\_\_ ft.

Type of System: Conventional  Other \_\_\_\_\_

Tank Volume: Septic Tank 1000 gallons Pump Chamber \_\_\_\_\_ gallons

**Nitrification Field Specifications**

Number of fields 1 Number of Lines per Field 4 Length of lines 120

Width of ditches 3 ft. Depth of ditches 18 inches

French Drain: Linear feet required \_\_\_\_\_ Depth of gravel \_\_\_\_\_

No wastewater system shall be covered or placed into use by any person until an inspection by the Harnett County Health Department has determined that the system has been installed according to the conditions of the improvement permit and that a valid operations permit has been issued.

Authorized Agent for Harnett County Health Department  
Name: [Signature] Date: 11-22-00