

OPERATIONS PERMIT

Lambert Surveying

Name: (owner) Alberto Hernandez-Raga New Installation Septic Tank
 Property Location: SR# 1270 Repairs Nitrification Line
 Subdivision Buchanan Ave Lot # 21
 TAX ID# _____ Quadrant # _____
 Contractor: L. Johnson Registration # _____


Basement with Plumbing: Garage:
 Water Supply: Well Public Community
 Distance From Well: 50 ft.

Following are the specifications for the sewage disposal system on above captioned property.

Type of system: Conventional Other _____
 Size of tank: Septic Tank: 1000 gallons Pump Tank: _____ gallons
 Subsurface No. of exact length width of depth of
 Drainage Field ditches 1 of each ditch 540 ft. ditches 3 ft. ditches 18 in.
 French Drain: _____ Linear feet

Date: 02-27-01
 Inspected by: J. Walters
 Environmental Health Specialist

PERMIT NO. 17602

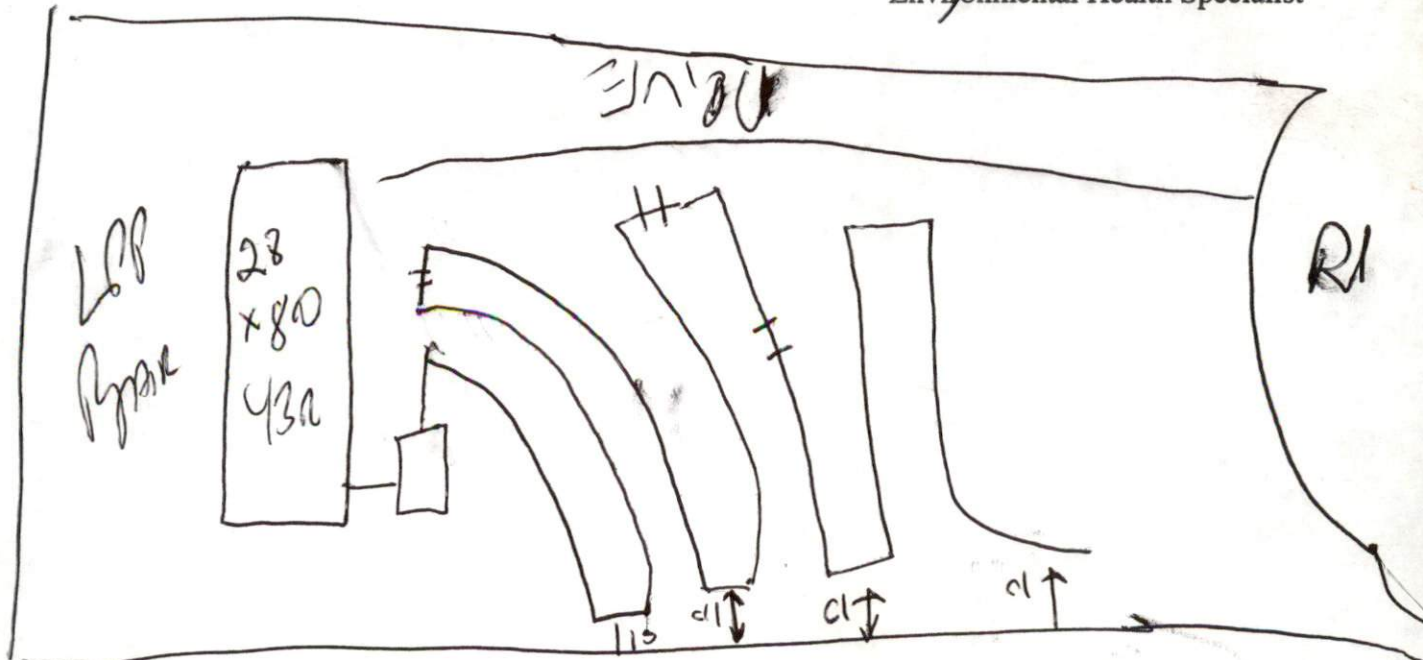

DO NOT DRIVE OR Park ON SEPTIC TANK OR DRAINLINE