

HARNETT COUNTY HEALTH DEPARTMENT

No 18297

IMPROVEMENT PERMITS 01-5-1514

Be it ordained by the Harnett County Board of Health as follows: Section III, Item B. "No Person shall begin construction of any building at which a septic tank system is to be used for disposal of sewage without first obtaining a written permit from the Harnett County Health Department."

Name: (owner) Raymond Murray Jr.
Property Location: SR# 1128 Barrach M
New Installation
Septic Tank
Repairs
Nitrification Line

Subdivision Little River Platan. Lot # 105

Tax ID # Quadrant #

Number of Bedrooms Proposed: 4 (28x80) Lot Size: 11.55 Ac

Basement with Plumbing: Garage: MUST meet onsite once septic

Water Supply: Well Public Community Area is cleared for Final Land

Distance From Well: 100 ft. DO NOT REMOVE MY ORANGE RIBBONS 2/01

Following is the minimum specifications for sewage disposal system on above captioned property. Subject to final approval.

Type of system: Conventional Other

Size of tank: Septic Tank: 1000 gallons Pump Tank: gallons

Subsurface Drainage Field No. of ditches 4 exact length 120 width of ditches 3 depth of ditches 18 MAX


French Drain Required: Linear feet

Date: 04-09-01

Signed: J. L. ... Environmental Health Specialist

This permit is subject to revocation if site plans or intended use change.

Pair Pole TO SR MT VISTA Lane

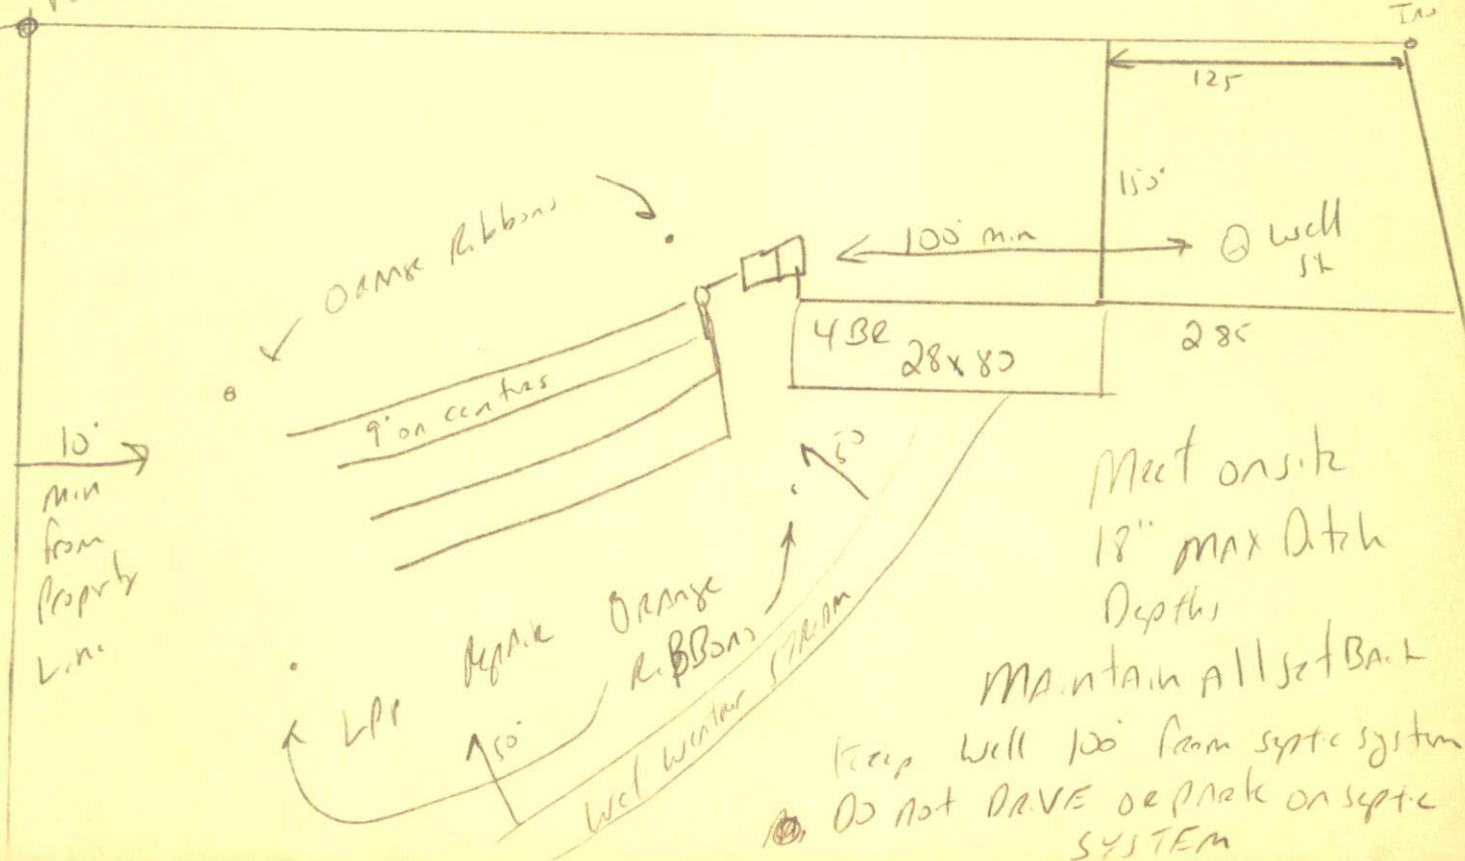

**HARNETT COUNTY HEALTH DEPARTMENT
AUTHORIZATION TO CONSTRUCT**

Authorization is hereby given to construct a wastewater system to the specifications described by Harnett County Health Department Improvement Permit # 18297. This authorization shall be valid for a period not to exceed five (5) years from the date of issuance. This authorization will be invalid if ownership, site plans, or intended use change.

Owner or Authorized Agent Raymond Murray Jr

Name: _____ Telephone # 814-1756

Address: _____

Property Location: SR # 1128 Road Name _____

New Installation Repair _____ Septic Tank Nitrification Lines

Subdivision Little River Plantn Lot # 105

Number of Bedrooms Proposed: 4(28x80) Lot size: 11.55 Ac

Basement _____ With Plumbing _____ Without Plumbing _____

Water Supply: Well Public _____ Minimum Well Setback: 100 ft.

Type of System: Conventional Other _____

Tank Volume: Septic Tank 1000 gallons Pump Chamber _____ gallons

Nitrification Field Specifications

Number of fields 1 Number of Lines per Field 4 Length of lines 120

Width of ditches 3 ft. Depth of ditches 18^{max} inches

French Drain: Linear feet required _____ Depth of gravel _____

No wastewater system shall be covered or placed into use by any person until an inspection by the Harnett County Health Department has determined that the system has been installed according to the conditions of the improvement permit and that a valid operations permit has been issued.

Authorized Agent for Harnett County Health Department

Name: Joe W. [Signature] Date: 04-09-01