

IMPROVEMENT PERMIT

011725

Be it ordained by the Harnett County Board of Health as follows: Section III, Item B. "No Person shall begin construction of any building at which a septic tank system is to be used for disposal of sewage without first obtaining a written permit from the Harnett County Health Department."

Name: (owner) VERNAE MILKE
Property Location: SR# NC27

New Installation Septic Tank
 Repairs Nitrification Line

Subdivision Longleaf Acres Lot # 14

Tax ID # _____ Quadrant # _____

Number of Bedrooms Proposed: 3 (28x60) Lot Size: 1.95 AC

Basement with Plumbing: Garage: NOTE To get out of a pump
Water Supply: Well Public Community move house BACK to where the
Distance From Well: 50 ft. Terrace is


Following is the minimum specifications for sewage disposal system on above captioned property. Subject to final approval.

Type of system: Conventional Other Pump to Conv.
Size of tank: Septic Tank: 1000 gallons Pump Tank: 1000 gallons
Subsurface Drainage Field No. of ditches 3 exact length of each ditch 80 ft. width of ditches 3 ft. depth of ditches 18 in.
French Drain Required: _____ Linear feet

Date: 4-25-01

This permit is subject to revocation if site plans or intended use change.

Signed: Jr Lewis
Environmental Health Specialist

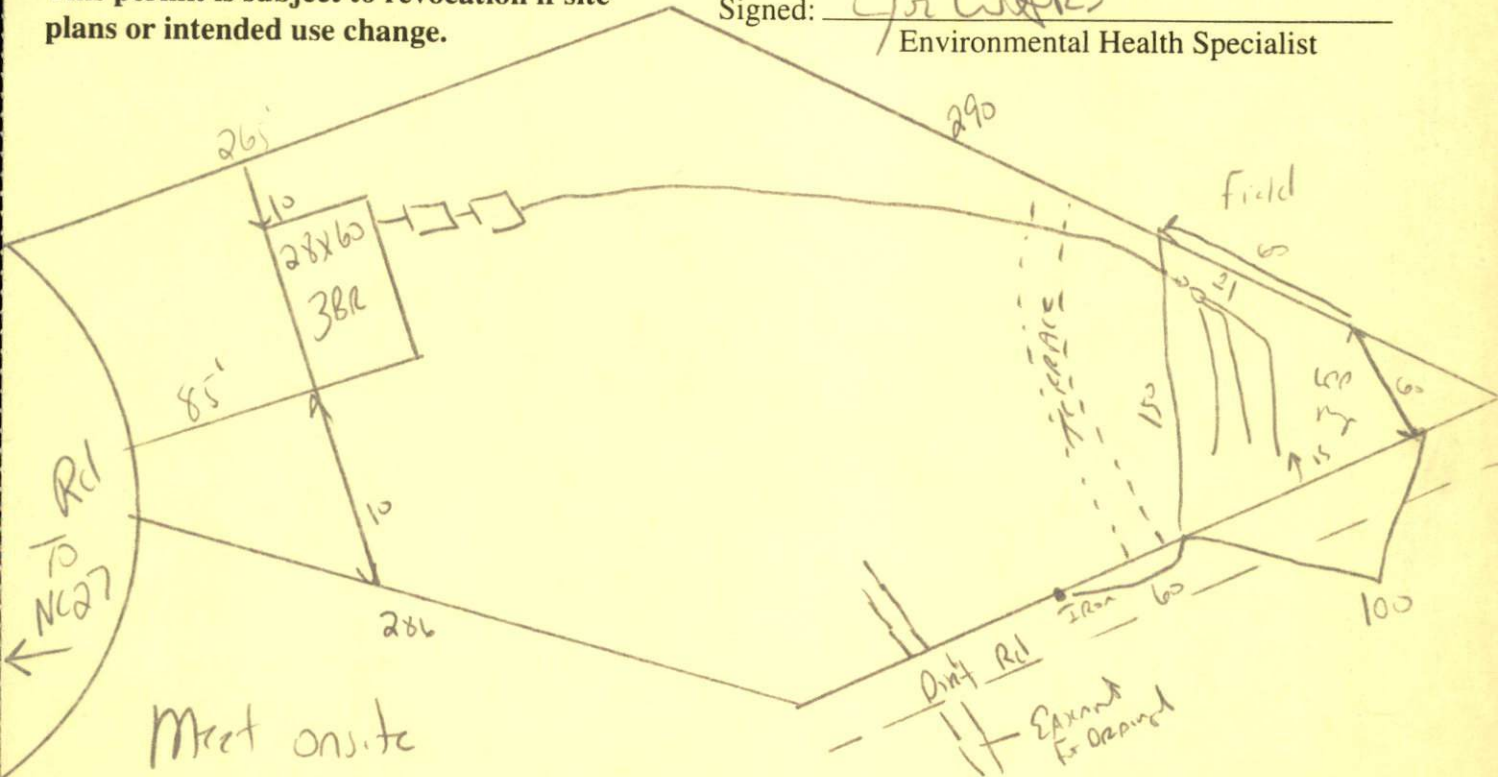

Meet on site
18" Ditch Depth
Maintain All Set Backs Follow contours
Do not Drive or Park on septic system

