

SITE/S EVALUATION FOR ON-SIT WASTEWATER

APPLICANT NAME _____

DATE _____

FACTORS		PROFILES									
		1	2	3	4	5	6	7	8	9	10
LANDSCAPE POSITION	.1940	L	L	L							
SLOPE (%)	.1940	2	2	2							
HORIZON 1 DEPTH		0-36		0-24							
Texture Group	.1941(A)(1)	SL		SL							
Consistence	.1941	FR		FR							
Structure	.1941(A)(2)	CL		CL							
Mineralogy	.1941(A)(3)	NSNP		NSNP							
HORIZON 2 DEPTH				24-36							
Texture Group	.1941(A)(1)			SL							
Consistence	.1941			FR							
Structure	.1941(A)(2)			CL							
Mineralogy	.1941(A)(3)			NSP							
HORIZON 3 DEPTH				36-48							
Texture Group	.1941(A)(1)			CL							
Consistence	.1941			FR							
Structure	.1941(A)(2)			NSM							
Mineralogy	.1941(A)(3)			NSP							
HORIZON 4 DEPTH											
Texture Group	.1941(A)(1)										
Consistence	.1941										
Structure	.1941(A)(2)										
Mineralogy	.1941(A)(3)										
SOIL WETNESS	.1942	36"+	36"+	36"+							
RESTRICTIVE HORIZON	.1944										
SAPROLITE	.1943/1956										
CLASSIFICATION	.1948	S	S	PS							
LONG TERM ACCEPTANCE RATE	.1955	.65	.65	.4							

quirements for recording.

Jamie Robinson
Review Officer

SITE PLAN APPROVAL


1 = 100

DISTRICT: R A20m USE DwmH

#BEDROOMS: 4

4-17-01 Theresa Jones
Zoning Administrator

Thomas J. Baje R.S.
ENVIRONMENTAL HEALTH

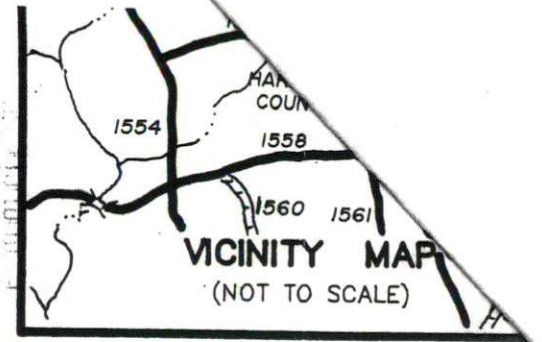

**NORTH CAROLINA
HARNETT COUNTY**

This Map/Plat was presented for registration and recording on

in this office at Map Number 99-28 DATE 12-3-98

This 14th day of January 1999
at 10:55 o'clock A m.

By Uma McLean
ASST. Deputy Register of Deeds

Required Property Line Setbacks


	Minimum	Actual
Front	<u>35</u>	<u>50</u>
Side	<u>10</u>	<u>48</u>
Corner	<u>20</u>	<u>48</u>
Rear	<u>20</u>	<u>48</u>
Nearest Building	<u>10</u>	<u>48</u>

(PUBLIC ROAD)

McCall Lane

NATURAL DRAINAGE AREA

20' x 15' Drainage Easement

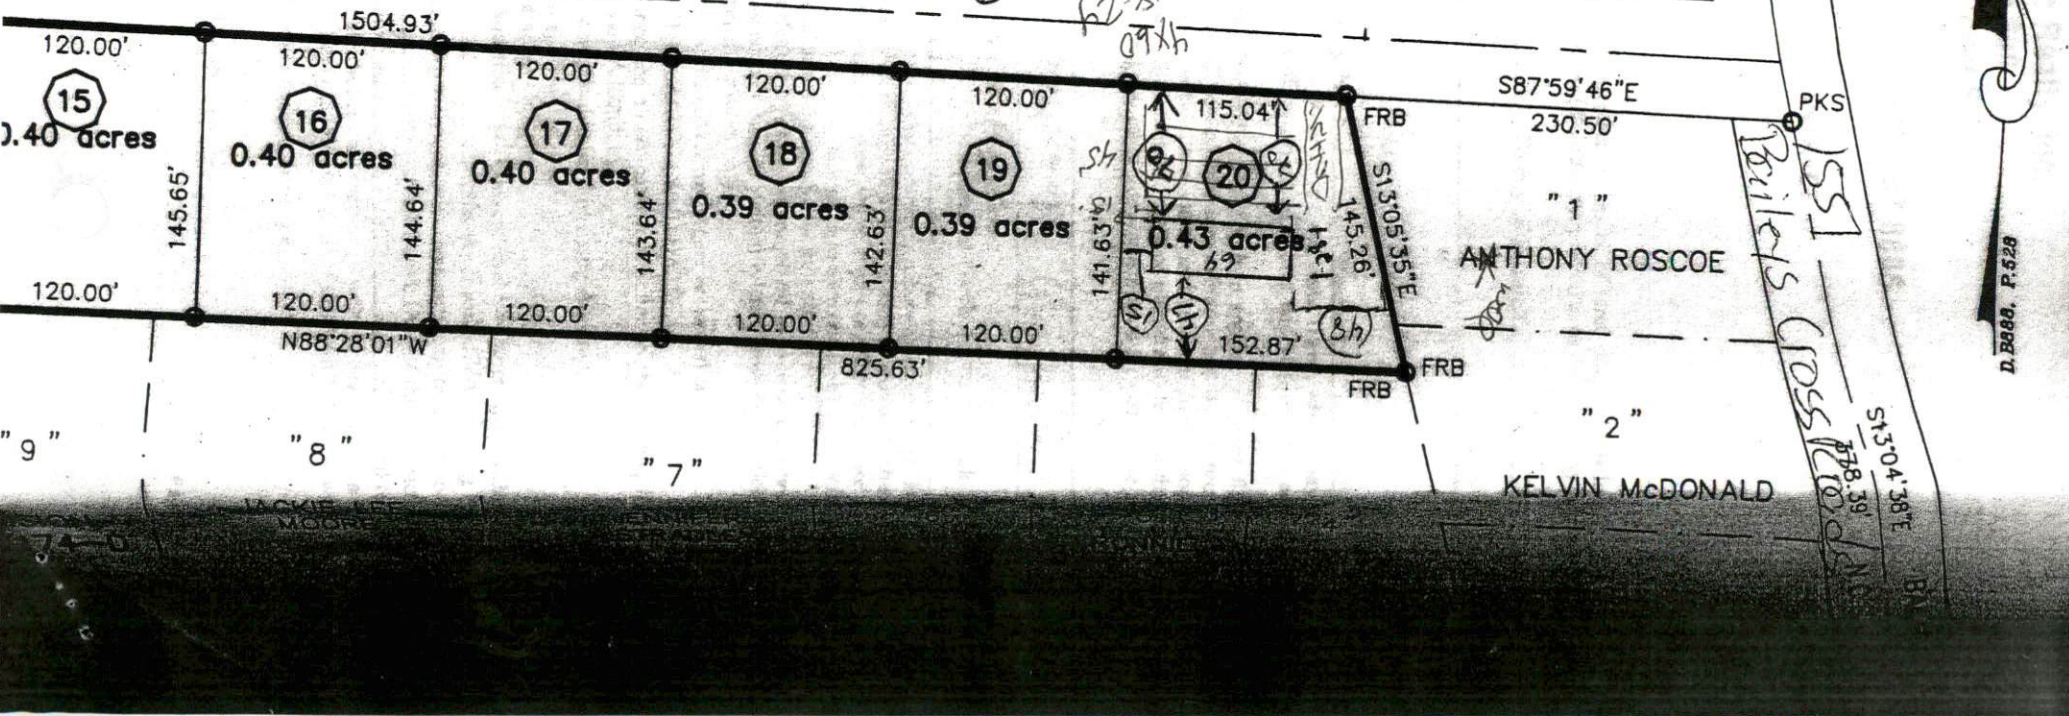

D. BOBB, P. 528