

Site A

IMPROVEMENT PERMIT

01-5-1809

Be it ordained by the Harnett County Board of Health as follows: Section III, Item B. "No Person shall begin construction of any building at which a septic tank system is to be used for disposal of sewage without first obtaining a written permit from the Harnett County Health Department."

Name: (owner) CARL V. YARBOROUGH
Property Location: SR# 1279 Knight Rd
New Installation, Septic Tank, Repairs, Nitrification Line

Subdivision _____ Lot # Site A

Tax ID # _____ Quadrant # _____

Number of Bedrooms Proposed: 3 (14x70) Lot Size: 1.16 AC

Basement with Plumbing: [] Garage: [] Sites Limited To 3BR
Water Supply: [] Well [] Public [] Community Single W. De mobile Home
Distance From Well: 50 ft.

Following is the minimum specifications for sewage disposal system on above captioned property. Subject to final approval.

Type of system: [X] Conventional [] Other _____


Size of tank: Septic Tank: 1000 gallons Pump Tank: _____ gallons

Subsurface Drainage Field No. of ditches 1 exact length 300 width of 3 depth of 18 max
of each ditch 300 ft. ditches 3 ft. ditches 18 in.

French Drain Required: _____ Linear feet

Date: 04-25-01

This permit is subject to revocation if site plans or intended use change.
Signed: J. W. WARS Environmental Health Specialist

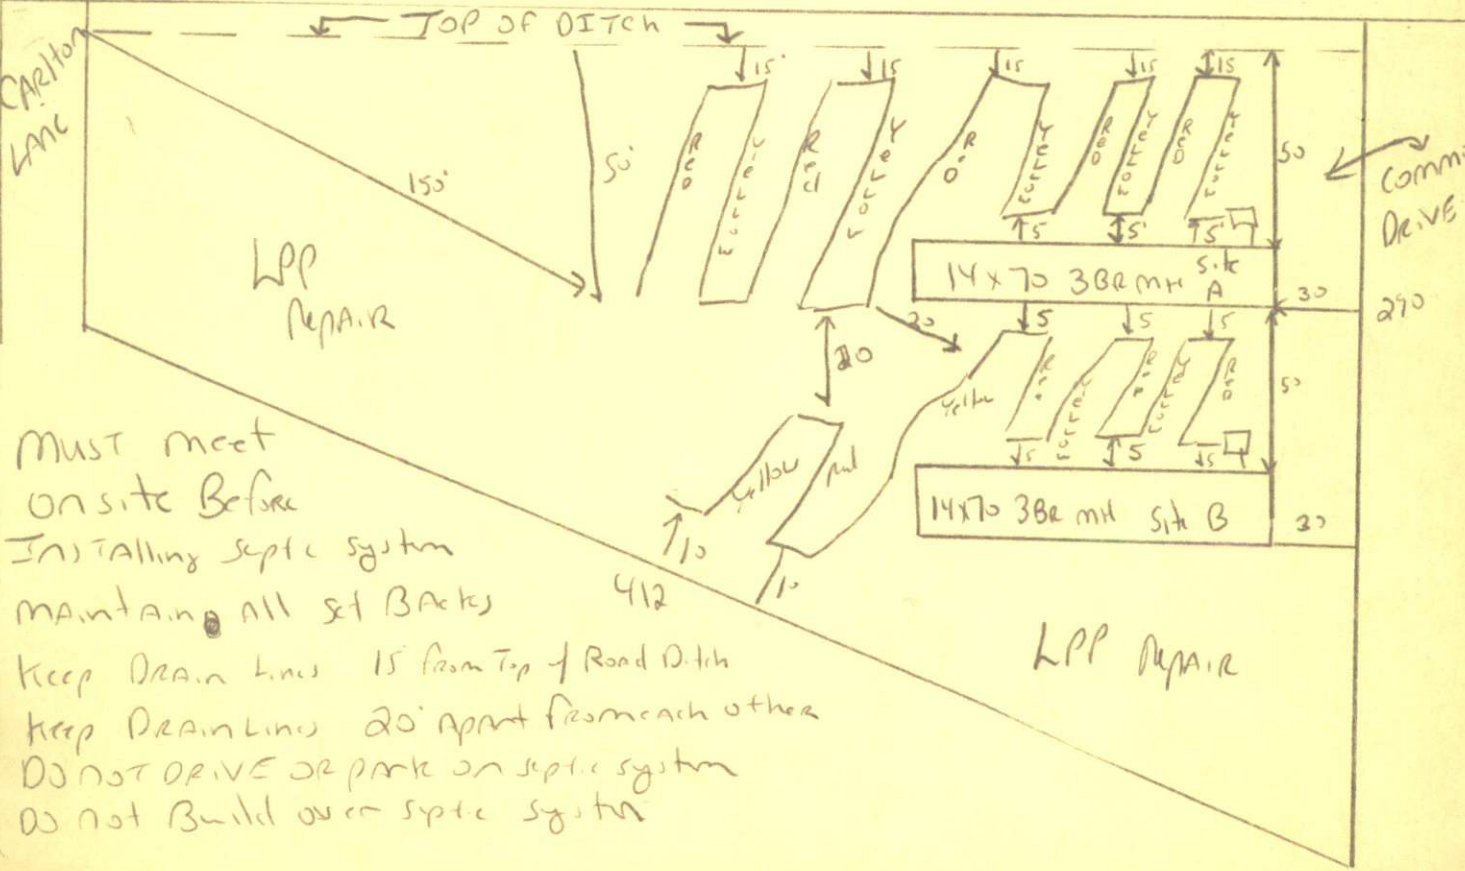

MUST meet on site before installing septic system
maintain all set backs
Keep Drain Lines 15' from Top of Road Ditch
Keep Drain Lines 20' apart from each other
DO NOT DRIVE OR park on septic system
DO NOT Build over septic system

**RNETT COUNTY HEALTH DEPARTMENT
AUTHORIZATION TO CONSTRUCT**

Authorization is hereby given to construct a wastewater system to the specifications described by Harnett County Health Department Improvement Permit # 18228-A. This authorization shall be valid for a period not to exceed five (5) years from the date of issuance. This authorization will be invalid if ownership, site plans, or intended use change.

Owner or Authorized Agent CARL YARBOROUGH

Name: _____ Telephone # 258-5580

Address: _____

Property Location: SR # 1279 Road Name _____

New Installation Repair _____ Septic Tank Nitrification Lines

Subdivision _____ Lot # _____

Number of Bedrooms Proposed: 3(14x70) Lot size: 1.16 AC

Basement _____ With Plumbing _____ Without Plumbing _____

Water Supply: Well _____ Public Minimum Well Setback: _____ ft.

Type of System: Conventional Other _____

Tank Volume: Septic Tank 1000 gallons Pump Chamber _____ gallons

Nitrification Field Specifications

Number of fields 1 Number of Lines per Field 300 Length of lines 300

Width of ditches 3 ft. Depth of ditches 18 inches

French Drain: Linear feet required _____ Depth of gravel _____

No wastewater system shall be covered or placed into use by any person until an inspection by the Harnett County Health Department has determined that the system has been installed according to the conditions of the improvement permit and that a valid operations permit has been issued.

Authorized Agent for Harnett County Health Department

Name: [Signature] Date: 4-25-01