

IMPROVEMENT PERMIT

01-5-2354

Be it ordained by the Harnett County Board of Health as follows: Section III, Item B. "No Person shall begin construction of any building at which a septic tank system is to be used for disposal of sewage without first obtaining a written permit from the Harnett County Health Department."

Name: (owner) Robert Cicci

New Installation Septic Tank

Property Location: SR# NC24127

Repairs Nitrification Line

Subdivision The Highlands at Shrewood Forest Lot # 61

Tax ID # _____ Quadrant # _____

Number of Bedrooms Proposed: 3 (42 x 69) Lot Size: .55 ac

Basement with Plumbing: Garage:

Water Supply: Well Public Community

Distance From Well: 50 ft.

Following is the minimum specifications for sewage disposal system on above captioned property. Subject to final approval.

Type of system: Conventional Other _____

Size of tank: Septic Tank: 1000 gallons Pump Tank: _____ gallons

Subsurface Drainage Field No. of ditches 3 exact length 80 width of ditches 3 depth of ditches 18-24 in.

French Drain Required: _____ Linear feet


Date: 6-28-01

Signed: [Signature]

Environmental Health Specialist

This permit is subject to revocation if site plans or intended use change.

NOTE AREA that has fill on it - Lines should be 12" Below Fill
STUB out Plumbing shallow
18 to 24" Ditch Depth
Do not DRIVE OR PARK ON SEPTIC SYSTEM

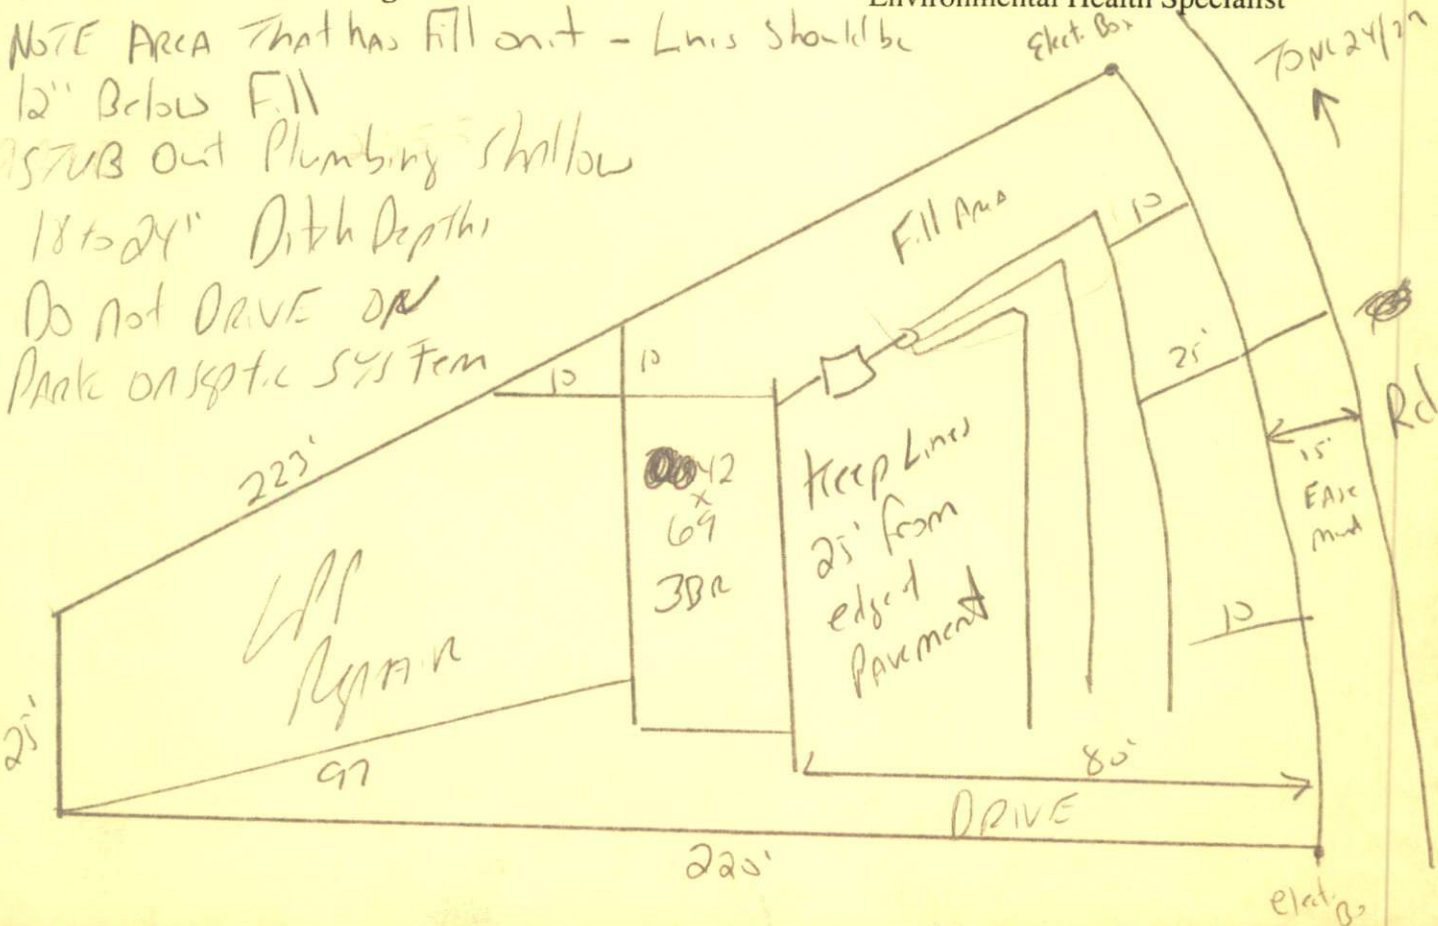

HARNETT COUNTY HEALTH DEPARTMENT
AUTHORIZATION TO CONSTRUCT

Authorization is hereby given to construct a wastewater system to the specifications described by Harnett County Health Department Improvement Permit # 18364. This authorization shall be valid for a period not to exceed five (5) years from the date of issuance. This authorization will be invalid if ownership, site plans, or intended use change.

Owner or Authorized Agent Robert Cizei

Name: _____ Telephone # 499-2424

Address: _____

Property Location: SR # AC 24/27 Road Name _____

New Installation Repair Septic Tank Nitrification Lines

Subdivision The Highlands at Sherwood Forest Lot # 61

Number of Bedrooms Proposed: 3 (42x66) Lot size: 0.55 Ac

Basement With Plumbing Without Plumbing

Water Supply: Well Public Minimum Well Setback: _____ ft.

Type of System: Conventional Other

Tank Volume: Septic Tank 1000 gallons Pump Chamber _____ gallons

Nitrification Field Specifications

Number of fields 1 Number of Lines per Field 3 Length of lines 80

Width of ditches 3 ft. Depth of ditches 18-24 inches

French Drain: Linear feet required _____ Depth of gravel _____

No wastewater system shall be covered or placed into use by any person until an inspection by the Harnett County Health Department has determined that the system has been installed according to the conditions of the improvement permit and that a valid operations permit has been issued.

Authorized Agent for Harnett County Health Department

Name: 6-28-01 Date: Joe White