

SITE/S EVALUATION FOR ON-SI WASTEWATER

APPLICANT NAME _____

DATE _____

FACTORS		PROFILES												
		1	2	3	4	5	6	7	8	9	10			
LANDSCAPE POSITION	.1940													
SLOPE (%)	.1940													
HORIZON 1 DEPTH		0.12												
Texture Group	.1941(A)(1)	U												
Consistence	.1941													
Structure	.1941(A)(2)													
Mineralogy	.1941(A)(3)													
HORIZON 2 DEPTH		12-32												
Texture Group	.1941(A)(1)	SC												
Consistence	.1941													
Structure	.1941(A)(2)													
Mineralogy	.1941(A)(3)													
HORIZON 3 DEPTH		32+												
Texture Group	.1941(A)(1)	PM												
Consistence	.1941													
Structure	.1941(A)(2)													
Mineralogy	.1941(A)(3)													
HORIZON 4 DEPTH														
Texture Group	.1941(A)(1)													
Consistence	.1941													
Structure	.1941(A)(2)													
Mineralogy	.1941(A)(3)													
SOIL WETNESS	.1942													
RESTRICTIVE HORIZON	.1944													
SAPROLITE	.1943/.1956													
CLASSIFICATION	.1948	A												
LONG TERM ACCEPTANCE RATE	.1955	.25												

~~1948~~ 2x240



110 01514


.. SURVEY FOR ..

5137

PINE GROVE DEVELOPMENT CORP.

TWP: BARBECOE - HARNETT Co - N. C.
 SCALE: 1" = 50' DATE: DEC. 4, 2000

N

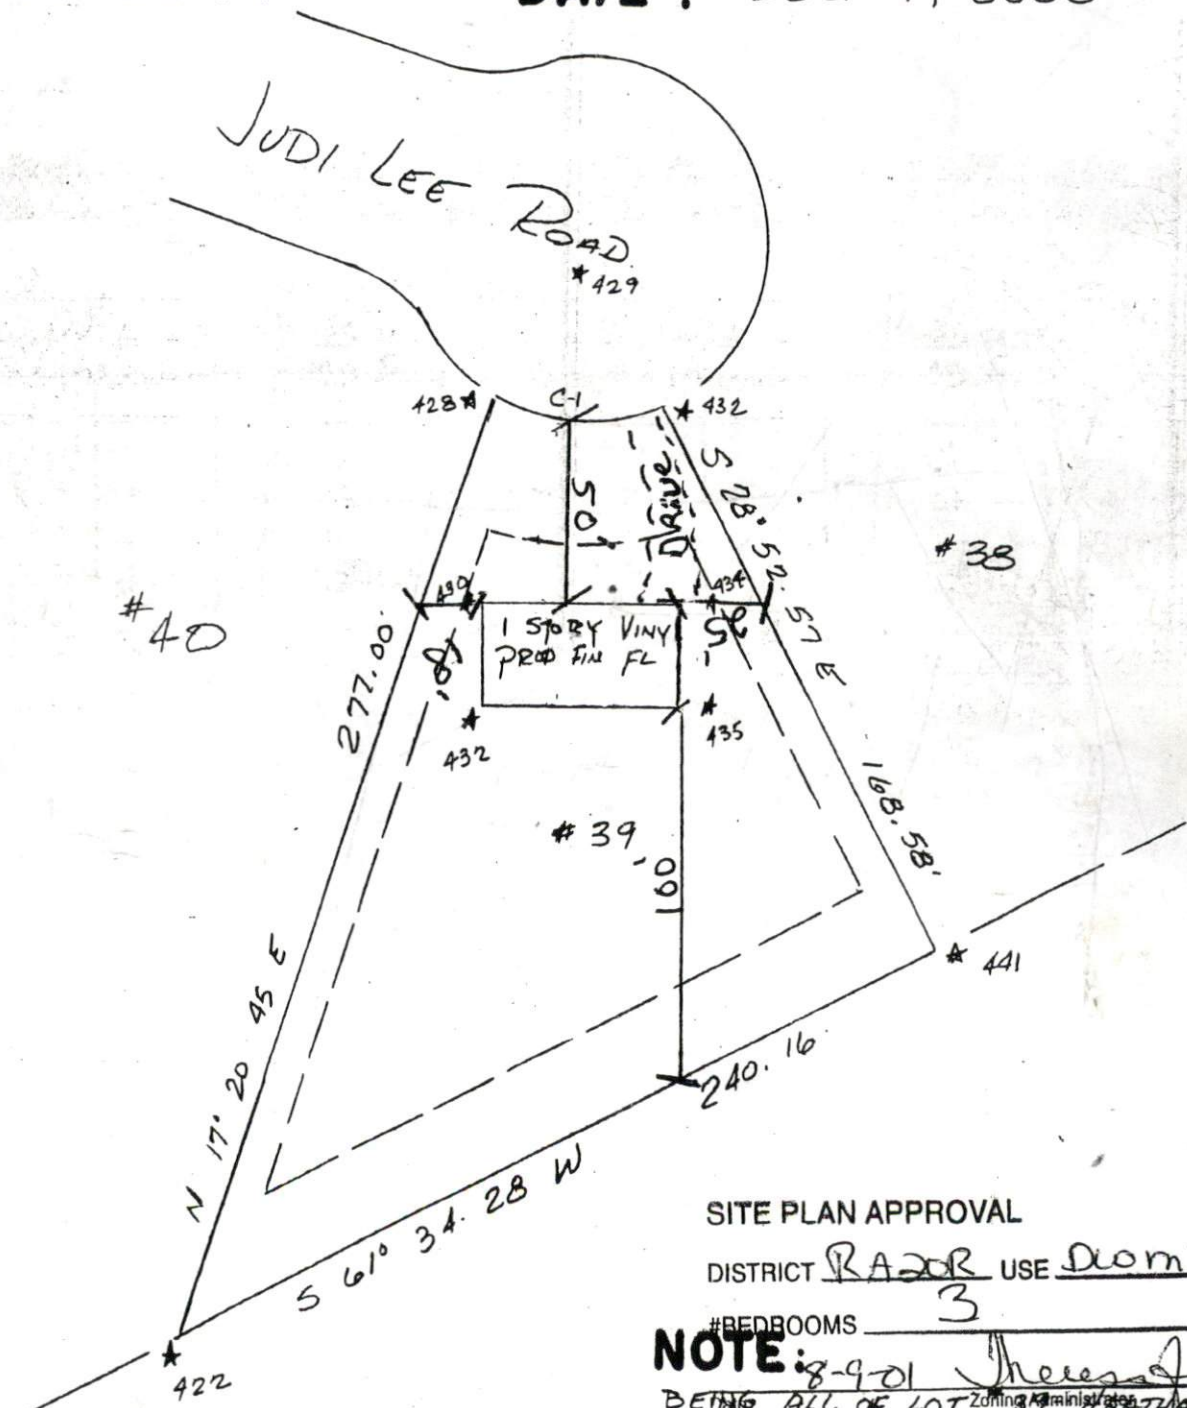

SITE PLAN APPROVAL

DISTRICT RAZOR USE DOMH

#BEDROOMS 3

NOTE: 8-9-01 Revised
 BEING ALL OF LOT 3 NEAR WATER BROOK

Required Property Line Setbacks ESTATES - PHASE 4 - RECORDED IN MAP
 BK. 2000 / - HARNETT CO. REG

	Minimum	Actual
Front	35	
Side	10	
Corner	20	
Rear	25	
Legend		
Nearest		

If the
hill is cut
Down to mud
Pump
will be
Asym

If too
much
is
cut
lot
may
be
lot
un
sustainable

