

IMPROVEMENT PERMIT

01-5-3460

Be it ordained by the Harnett County Board of Health as follows: Section III, Item B. "No Person shall begin construction of any building at which a septic tank system is to be used for disposal of sewage without first obtaining a written permit from the Harnett County Health Department."

Name: (owner) Regina B. Hickler
Property Location: SR# N1210
New Installation
Septic Tank
Repairs
Nitrification Line

Subdivision Poplar Mills Lot # 55

Tax ID # Quadrant #

Number of Bedrooms Proposed: 3 (27x76) Lot Size: .6 AC.

Basement with Plumbing: Garage: MUST meet onsite before zoning
Water Supply: Well Public Community DONOT DRIVE OR PARK ON DRAINFIELD
Distance From Well: 50 ft. keep system 25' from property line with easement

Following is the minimum specifications for sewage disposal system on above captioned property. Subject to final approval.

Type of system: Conventional Other Pump to Conv.
Size of tank: Septic Tank: 1000 gallons Pump Tank: 1000 gallons


Subsurface Drainage Field No. of ditches 1 exact length 300 width of ditches 3 depth of ditches 18 MAX

French Drain Required: Linear feet

Date: 12-10-01

This permit is subject to revocation if site plans or intended use change.

Signed: J. Walters Environmental Health Specialist

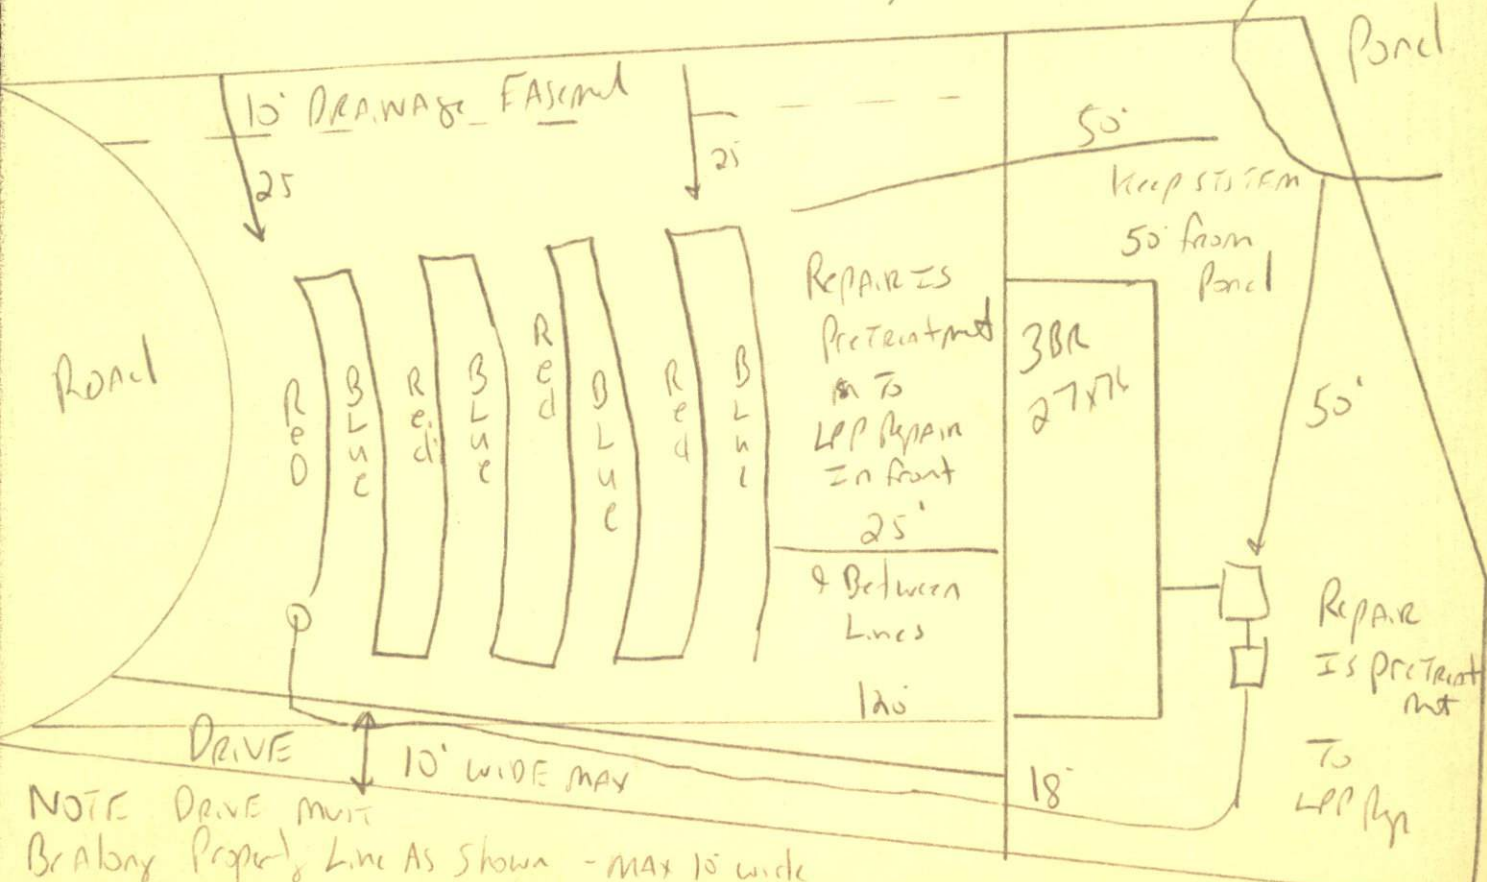

NOTE DRIVE MUST BRACING PROPERTY LINE AS SHOWN - MAX 10' WIDE

HARNETT COUNTY HEALTH DEPARTMENT
AUTHORIZATION TO CONSTRUCT

Authorization is hereby given to construct a wastewater system to the specifications described by Harnett County Health Department, Improvement Permit # 18862. This authorization shall be valid for a period not to exceed five (5) years from the date of issuance. *This authorization will be invalid if ownership, site plans, or intended use change.*

Name Regina Brown Hickle Telephone # 497-1707

Address 815 Lake Run Dr

Property Location SR# NC210 Road Name

Subdivision Poplar Mills Lot # 55 # Bedrooms Proposed 3 (27x76) Lot size 0.6 Ac

TYPE OF SYSTEM

New Installation Repair Septic Tank Nitrification Lines

Conventional Other Pump to Condo Basement With Plumbing Without Plumbing

Water Supply: Well Public - Minimum Well Setback: 50 Ft.

NITRIFICATION FIELD SPECIFICATIONS

Number of fields 1 # of lines per field 1 Length of lines 300 Ft.

Width of ditches 3 ft. Depth of ditches 18 ^{max} inches

French Drain: Linear feet required _____ Depth of gravel _____

No wastewater system shall be covered or placed into use by any person until an inspection by the Harnett County Health Department has determined that the system has been installed according to the conditions of the Improvement Permit and that a valid Operations Permit has been issued.

Signature of Authorized Agent for Harnett County [Signature]

Date 12-10-01