


# SITE/ L EVALUATION FOR ON- WASTEWATER

APPLICANT NAME \_\_\_\_\_

DATE \_\_\_\_\_

FACTORS		PROFILES												
		1	2	3	4	5	6	7	8	9	10			
LANDSCAPE POSITION	.1940													
SLOPE (%)	.1940													
HORIZON 1 DEPTH		0-16	0-8	0-18	0-18									
Texture Group	.1941(A)(1)	LS	LS	LS	LS									
Consistence	.1941													
Structure	.1941(A)(2)													
Mineralogy	.1941(A)(3)													
HORIZON 2 DEPTH		16-28		18-30	18-36									
Texture Group	.1941(A)(1)	SCC		SCC	SCC									
Consistence	.1941													
Structure	.1941(A)(2)													
Mineralogy	.1941(A)(3)													
HORIZON 3 DEPTH														
Texture Group	.1941(A)(1)													
Consistence	.1941													
Structure	.1941(A)(2)													
Mineralogy	.1941(A)(3)													
HORIZON 4 DEPTH														
Texture Group	.1941(A)(1)													
Consistence	.1941													
Structure	.1941(A)(2)													
Mineralogy	.1941(A)(3)													
SOIL WETNESS	.1942	24	0-8	24										
RESTRICTIVE HORIZON	.1944													
SAPROLITE	.1943/.1956													
CLASSIFICATION	.1948													
LONG TERM ACCEPTANCE RATE	.1955	LPP	LS	LPP	LP	LBP	LPP							

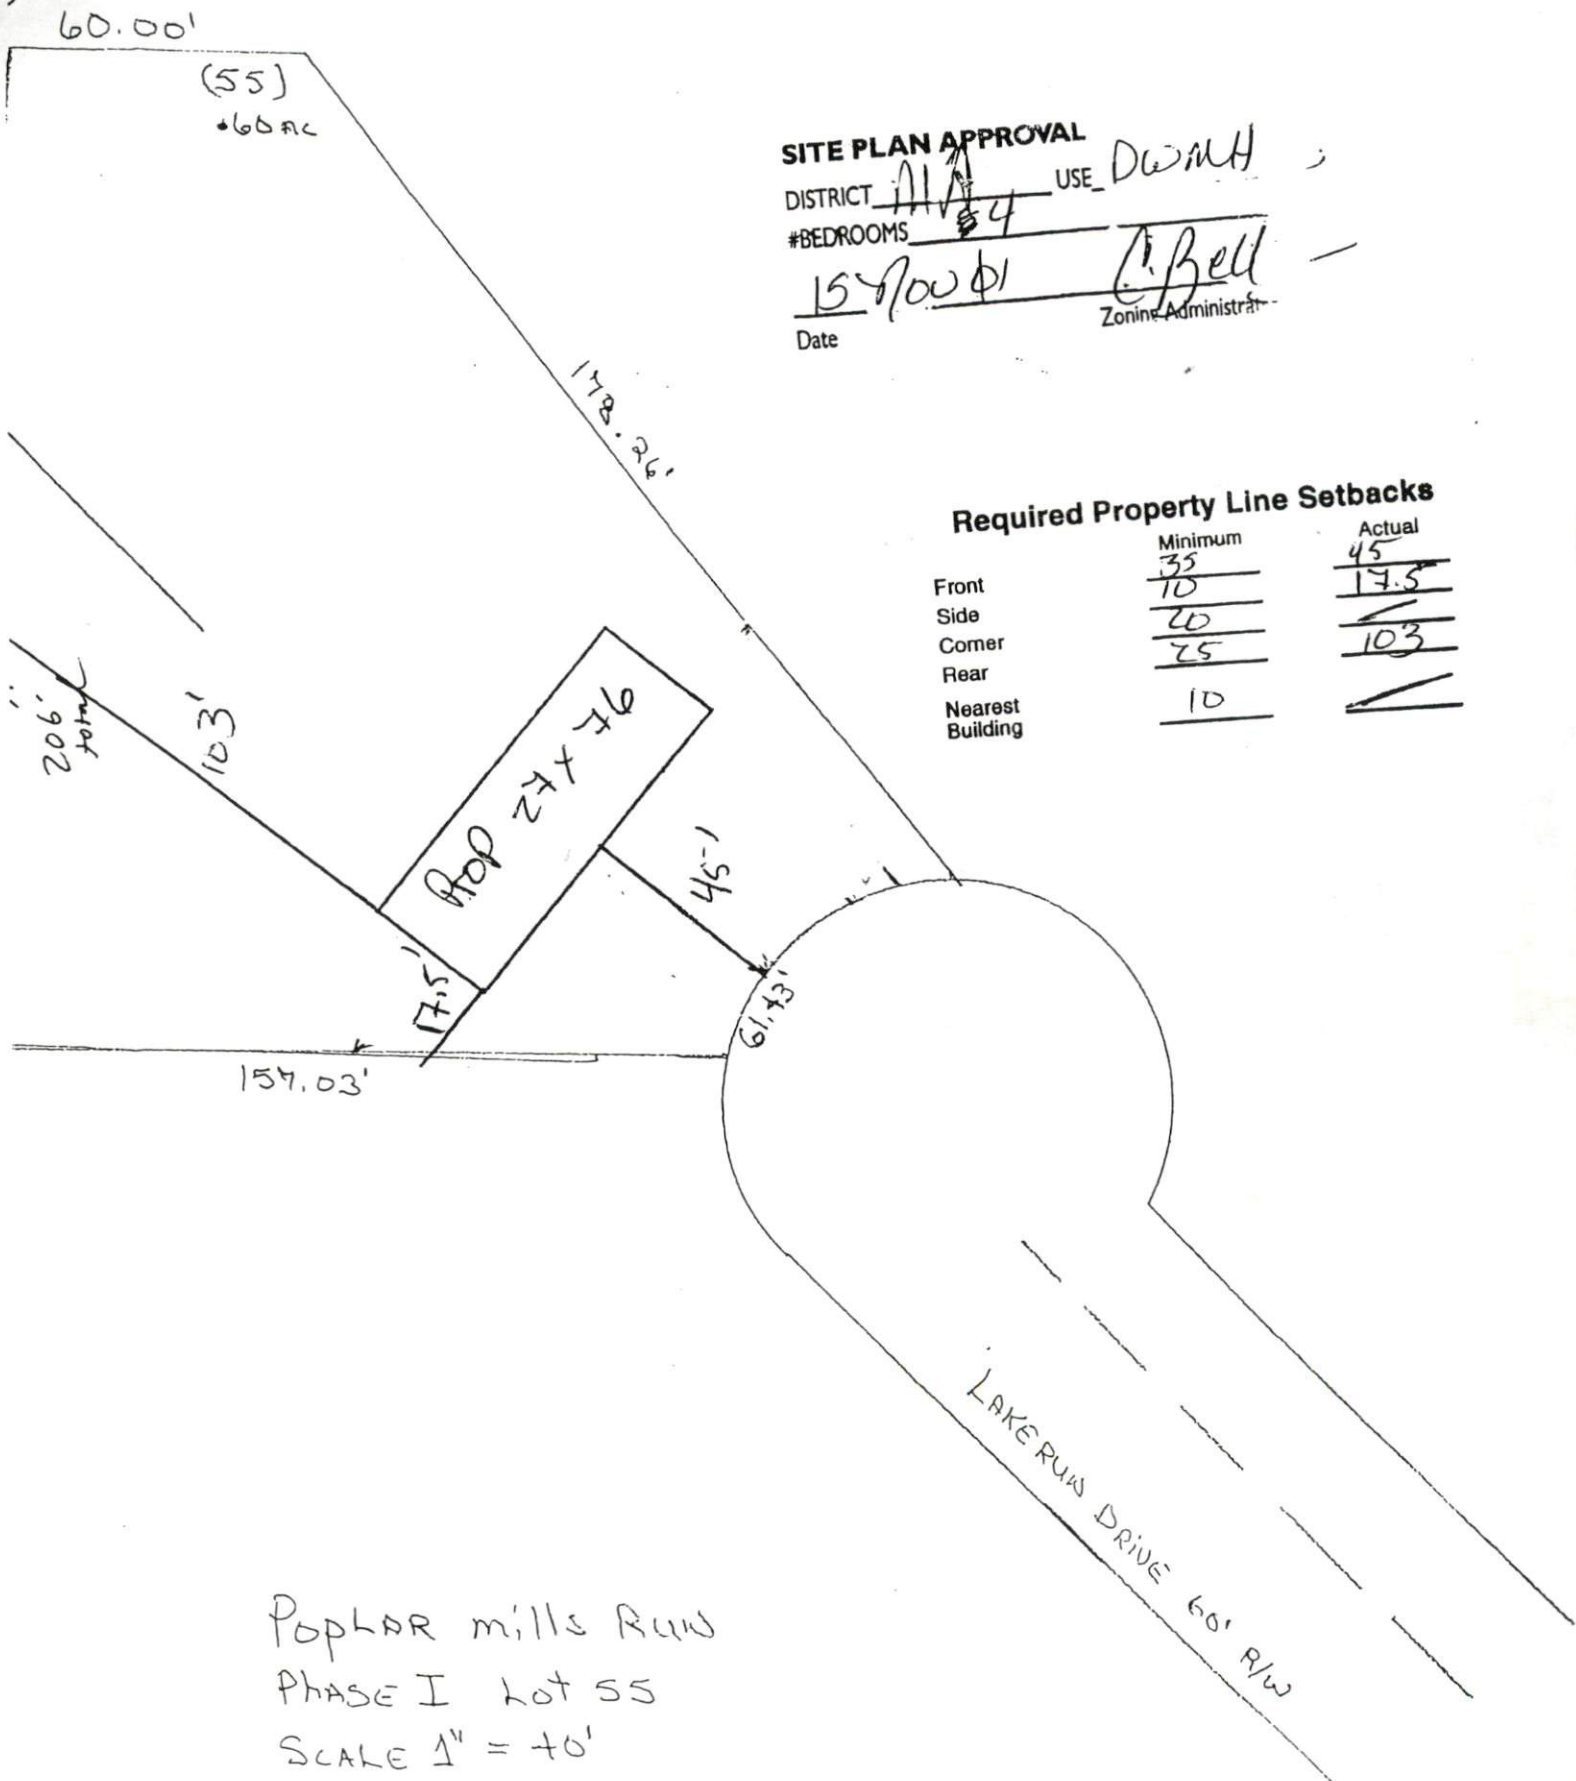

**SITE PLAN APPROVAL**

DISTRICT AAA

USE DW/MH

#BEDROOMS 4

Date 15 Nov 01

C. Bell  
Zoning Administrator

**Required Property Line Setbacks**

	Minimum	Actual
Front	<u>35</u>	<u>45</u>
Side	<u>10</u>	<u>17.5</u>
Corner	<u>20</u>	<u>103</u>
Rear	<u>25</u>	<u>103</u>
Nearest Building	<u>10</u>	<u>103</u>

POPLAR MILLS R/W  
 PHASE I Lot 55  
 SCALE 1" = 40'

