

# IMPROVEMENT PERMIT

1-53574

Be it ordained by the Harnett County Board of Health as follows: Section III, Item B. "No Person shall begin construction of any building at which a septic tank system is to be used for disposal of sewage without first obtaining a written permit from the Harnett County Health Department."

Name: (owner) Wayne Jasper Wilson

New Installation  Septic Tank

Property Location: SR# NC24

Repairs

Nitrification Line

Subdivision JASON'S CORNER

Lot # 3

Tax ID # \_\_\_\_\_

Quadrant # \_\_\_\_\_

Number of Bedrooms Proposed: 3 (14x8)

Lot Size: 3.18 AC

Basement with Plumbing:

Garage:

Water Supply:  Well  Public

Community

Distance From Well: 55 ft.

Following is the minimum specifications for sewage disposal system on above captioned property. Subject to final approval.

Type of system:  Conventional

Other Pump to Conventional

Size of tank: Septic Tank: 1000 gallons

Pump Tank: 1000 gallons


Subsurface Drainage Field No. of ditches 3 exact length of each ditch 120 ft. width of ditches 3 ft. depth of ditches 18 MAX in.

French Drain Required: \_\_\_\_\_ Linear feet

Date: 12-12-01

This permit is subject to revocation if site plans or intended use change.

Signed: Joe Waters  
Environmental Health Specialist

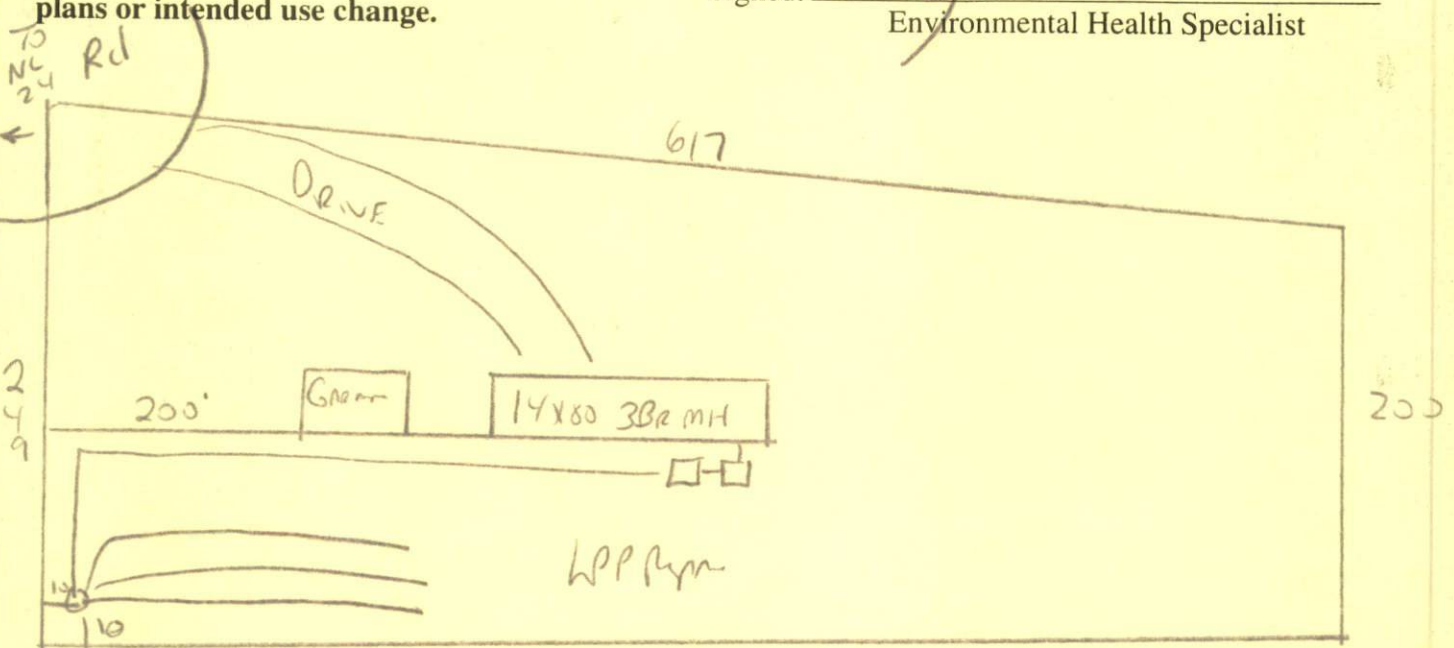

Meet onsite Before Installing Final Layout may change  
18" max Ditch Depth - follow contours - maintain all set Backs  
DONOT DRIVE OR PARK ON SEPTIC SYSTEM

ARNETT COUNTY HEALTH DEPARTMENT  
AUTHORIZATION TO CONSTRUCT

Authorization is hereby given to construct a wastewater system to the specifications described by Harnett County Health Department Improvement Permit # 18865. This authorization shall be valid for a period not to exceed five (5) years from the date of issuance. This authorization will be invalid if ownership, site plans, or intended use change.

Owner or Authorized Agent Wayne J. Wilson

Name: \_\_\_\_\_ Telephone # 919-498-9780  
487-1090

Address: \_\_\_\_\_

Property Location: SR # NC24 Road Name \_\_\_\_\_

New Installation  Repair \_\_\_\_\_ Septic Tank  Nitrification Lines

Subdivision JASON CRANE Lot # 5

Number of Bedrooms Proposed: 3 (14x80) Lot size: 3.18 ac

Basement \_\_\_\_\_ With Plumbing \_\_\_\_\_ Without Plumbing \_\_\_\_\_

Water Supply: Well \_\_\_\_\_ Public  Minimum Well Setback: \_\_\_\_\_ ft.

Type of System: Conventional \_\_\_\_\_ Other

Tank Volume: Septic Tank 1000 gallons Pump Chamber 1000 gallons

**Nitrification Field Specifications**

Number of fields 1 Number of Lines per Field 3 Length of lines 120

Width of ditches 3 ft. Depth of ditches 18 in inches

French Drain: Linear feet required \_\_\_\_\_ Depth of gravel \_\_\_\_\_

No wastewater system shall be covered or placed into use by any person until an inspection by the Harnett County Health Department has determined that the system has been installed according to the conditions of the improvement permit and that a valid operations permit has been issued.

Authorized Agent for Harnett County Health Department

Name: [Signature] Date: 12-12-01