


SITE/S(EVALUATION FOR ON-SI' WASTEWATER

APPLICANT NAME _____

DATE _____

FACTORS		PROFILES												
		1	2	3	4	5	6	7	8	9	10			
LANDSCAPE POSITION	.1940													
SLOPE (%)	.1940													
HORIZON 1 DEPTH		0.30	0.36	0.18	→		0.36							
Texture Group	.1941(A)(1)	L	SL	LS			SL							
Consistence	.1941													
Structure	.1941(A)(2)													
Mineralogy	.1941(A)(3)													
HORIZON 2 DEPTH		30.42	36.42	18.28	→									
Texture Group	.1941(A)(1)	SC	SL	SL										
Consistence	.1941													
Structure	.1941(A)(2)													
Mineralogy	.1941(A)(3)													
HORIZON 3 DEPTH														
Texture Group	.1941(A)(1)			28.36	→									
Consistence	.1941			SL										
Structure	.1941(A)(2)													
Mineralogy	.1941(A)(3)													
HORIZON 4 DEPTH														
Texture Group	.1941(A)(1)													
Consistence	.1941													
Structure	.1941(A)(2)													
Mineralogy	.1941(A)(3)													
SOIL WETNESS	.1942	36		36										
RESTRICTIVE HORIZON	.1944													
SAPROLITE	.1943/.1956													
CLASSIFICATION	.1948													
LONG TERM ACCEPTANCE RATE	.1955	.4	.6	.3	.3	.3	.2							

L 7/20
7

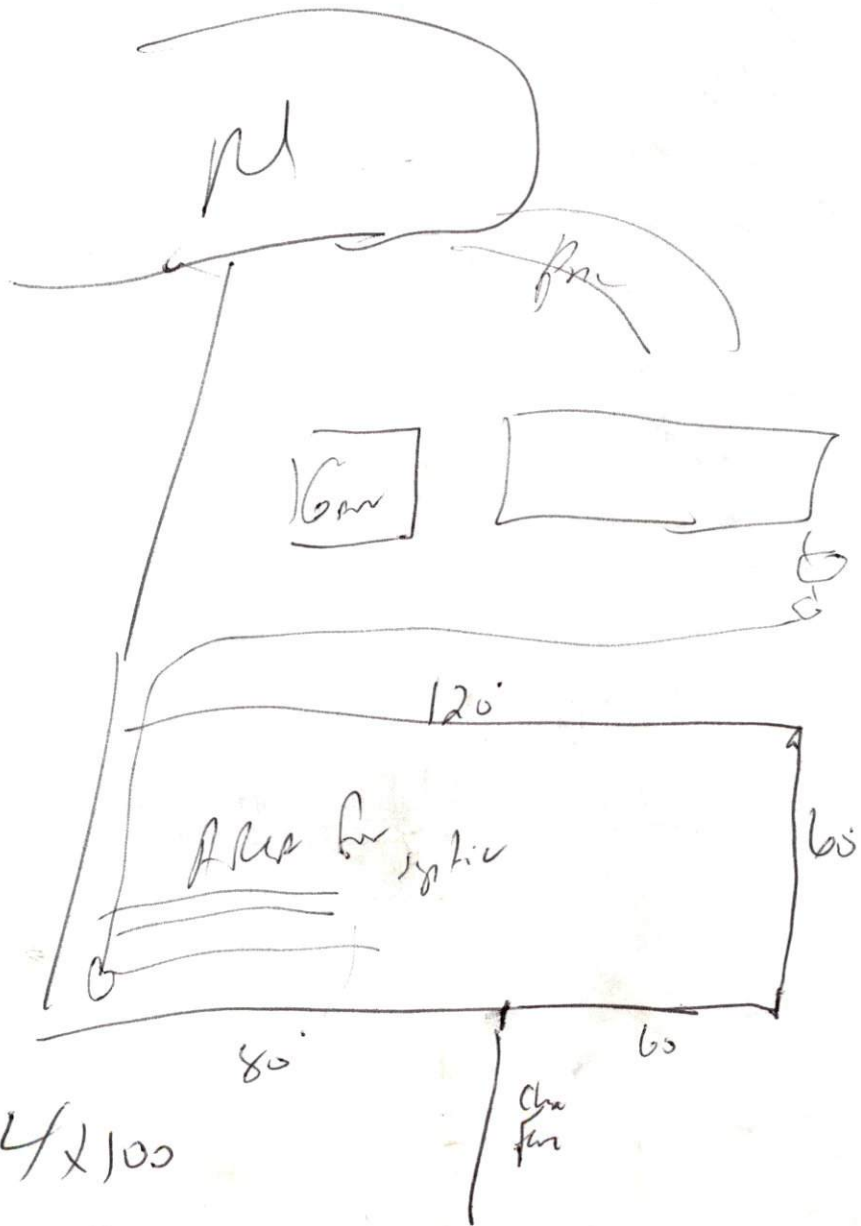

4x100


18" max

Must onsite

Required Property Line Setbacks

	Minimum	Actual
Front	35	200'
Side	10	100'
Corner	20	
Rear	25	340'
Nearest Building	10	

NORTH A

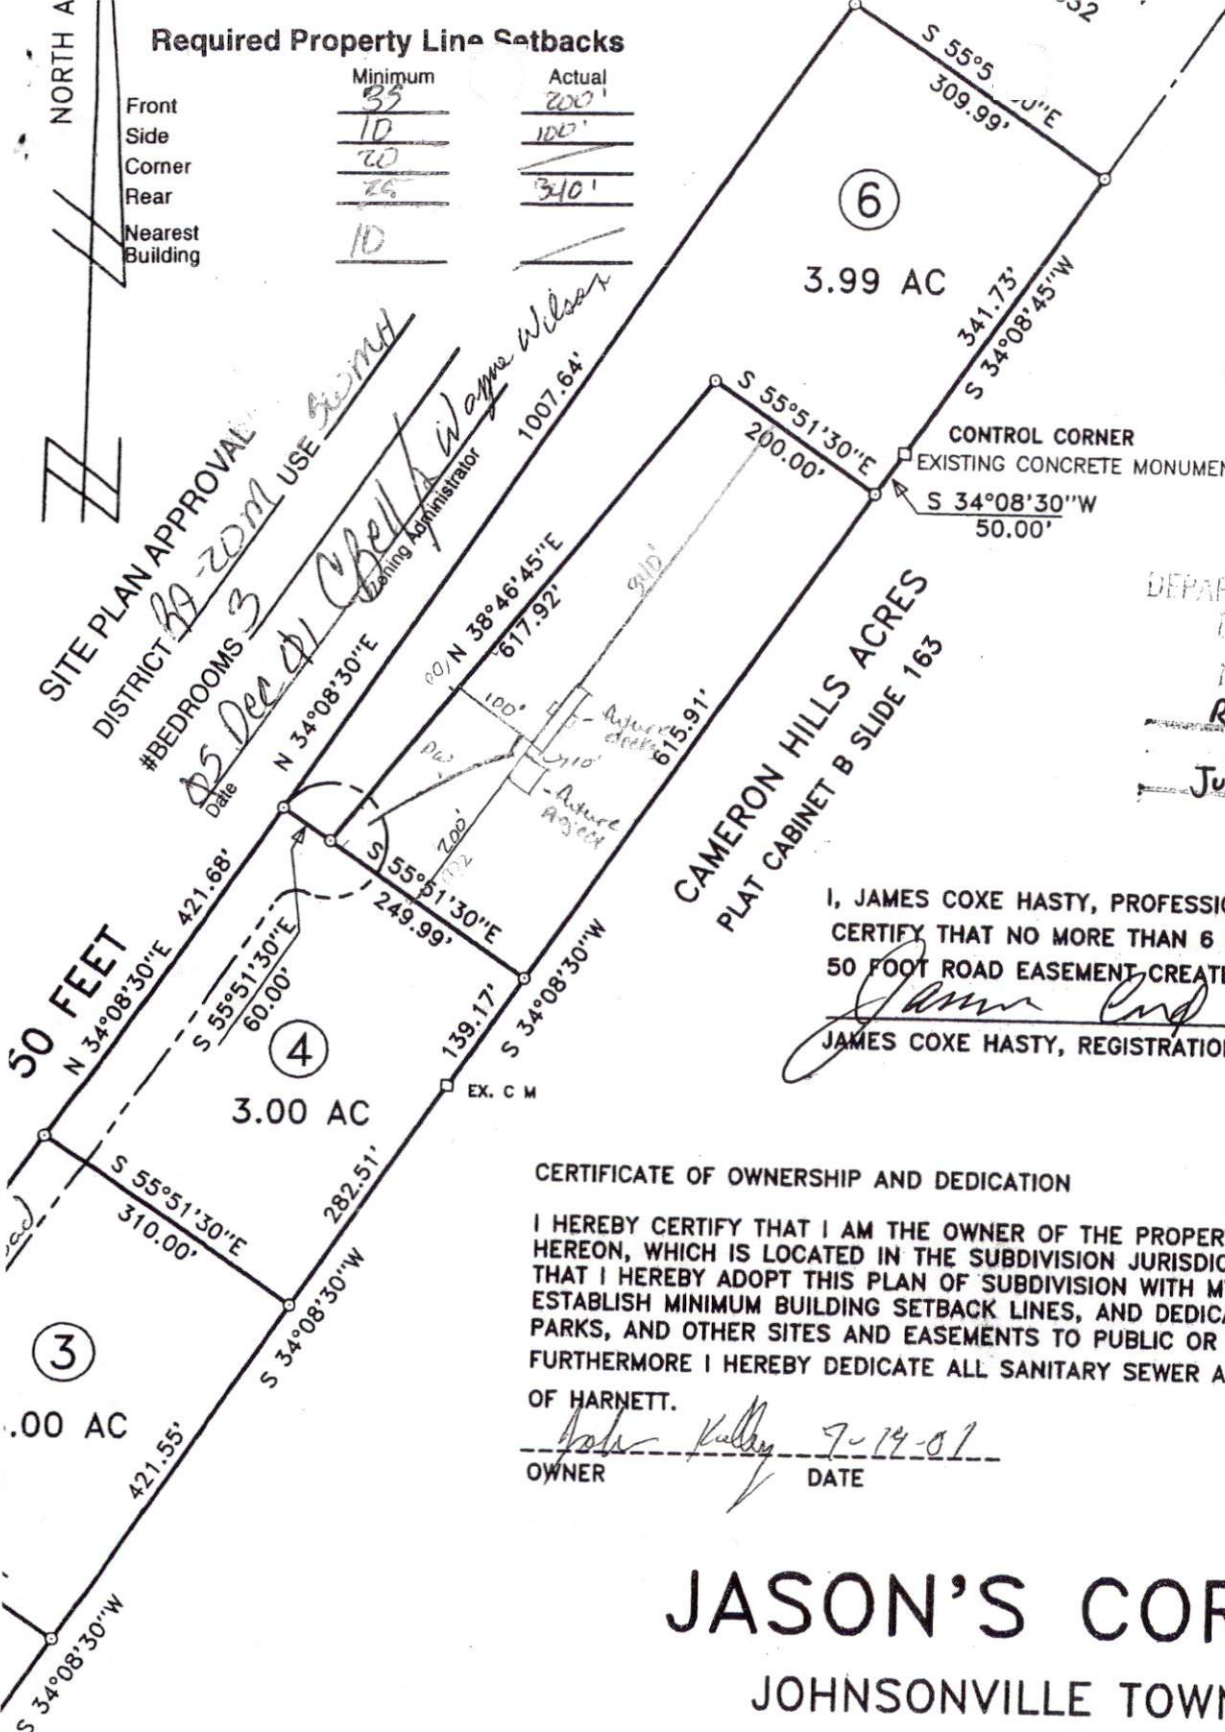

ROAD NAMES HAVE BEEN REVIEWED AND APPROVED BY E-911
 Approved By: *[Signature]*
 Date: 8-1-01

DEPARTMENT OF TRANSPORTATION
 DIVISION OF HIGHWAYS
 NO APPROVAL NECESSARY
 R.R. Stone/TK
 DISTRICT ENGINEER
 July 26, 2001
 DATE

I, JAMES COXE HASTY, PROFESSIONAL LAND SURVEYOR, DO HEREBY CERTIFY THAT NO MORE THAN 6 LOTS ARE SERVED BY THE NEW 50 FOOT ROAD EASEMENT CREATED AS PER THIS PLAT.

[Signature]
 JAMES COXE HASTY, REGISTRATION NUMBER L-2734

CERTIFICATE OF OWNERSHIP AND DEDICATION

I HEREBY CERTIFY THAT I AM THE OWNER OF THE PROPERTY SHOWN AND DESCRIBED HEREON, WHICH IS LOCATED IN THE SUBDIVISION JURISDICTION OF HARNETT COUNTY. THAT I HEREBY ADOPT THIS PLAN OF SUBDIVISION WITH MY FREE CONSENT AND ESTABLISH MINIMUM BUILDING SETBACK LINES, AND DEDICATE ALL STREETS, ALLEYS, WALKWAYS, PARKS, AND OTHER SITES AND EASEMENTS TO PUBLIC OR PRIVATE USE AS NOTED. FURTHERMORE I HEREBY DEDICATE ALL SANITARY SEWER AND WATER LINES TO THE COUNTY OF HARNETT.

[Signature] 7-19-01
 OWNER DATE

JASON'S CORNER
 JOHNSONVILLE TOWNSHIP

HARNETT COUNTY
 DATE 05-19-2000
 SURVEYED BY :
 JOB NO. 2000006A

NORTH CAROLINA
 SCALE 1" = 200'
 JAMES COXE HASTY

L CORNER IRON PIPE

ACRES SLIDE 163