

# SITE/SOIL EVALUATION FOR ON-SITE WASTEWATER

APPLICANT NAME \_\_\_\_\_

DATE \_\_\_\_\_

FACTORS		PROFILES									
		1	2	3	4	5	6	7	8	9	10
LANDSCAPE POSITION	.1940										
SLOPE (%)	.1940										
HORIZON 1 DEPTH		0-12	—————>			0-12	—————				
Texture Group	.1941(A)(1)	LS				LS					
Consistence	.1941										
Structure	.1941(A)(2)										
Mineralogy	.1941(A)(3)										
HORIZON 2 DEPTH		12-26	—————			12-24	—————				
Texture Group	.1941(A)(1)	SCL				SCL					
Consistence	.1941										
Structure	.1941(A)(2)										
Mineralogy	.1941(A)(3)										
HORIZON 3 DEPTH		26-36	—————			24-36	—————				
Texture Group	.1941(A)(1)	SC				CLM					
Consistence	.1941										
Structure	.1941(A)(2)										
Mineralogy	.1941(A)(3)										
HORIZON 4 DEPTH											
Texture Group	.1941(A)(1)										
Consistence	.1941										
Structure	.1941(A)(2)										
Mineralogy	.1941(A)(3)										
SOIL WETNESS	.1942										
RESTRICTIVE HORIZON	.1944										
SAPROLITE	.1943/.1956										
CLASSIFICATION	.1948										
LONG TERM ACCEPTANCE RATE	.1955	3	—————			3	—————				

LTR  
 3  
 1x540  
 18"

**Required Property Line Setbacks**

Minimum
55'
10'
20'
25'
10'

Front  
Side  
Corner  
Rear  
Nearest Building


Actual
75' / 69'
30'
264'
—

**SITE PLAN APPROVAL**

DISTRICT RA-20R USE DWELLH/6x18 porch

#BEDROOMS 4

Date 27 Dec 01 *C. Bell*  
Zoning Administrator

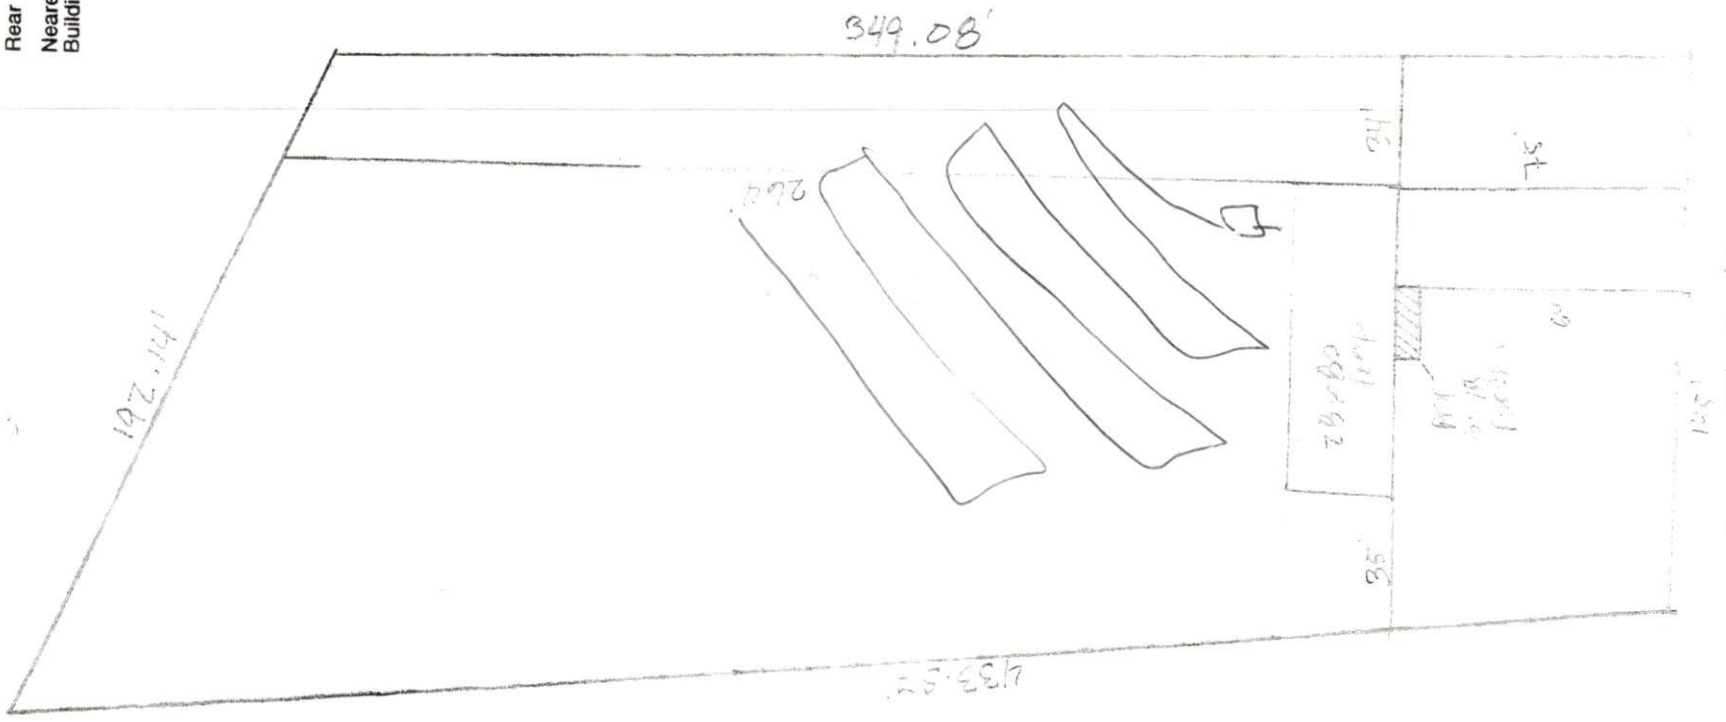

*Handwritten notes:*  
 18' x 5' 6"  
 4' 1/2" porch

*Handwritten note:*  
 5' = 5' x 10' = 5'

*Vertical handwritten note on the right edge:*  
 Over Front