

HTE# 01-50003702R

IMPROVEMENT PERMIT 22531

Be it ordained by the Harnett County Board of Health as follows: Section III, Item B. "No person shall begin construction of any building at which a septic tank system is to be used for disposal of sewage without first obtaining a written permit from the Harnett County Health Department."

Name: (owner) Lyda Bridgeman New Installation Septic Tank Repair

Property Location: SR# NC24 (Unwinding Lane) Nitrification Line Expansion

Subdivision JASON'S CORNER Lot # 6

Tax ID# _____ Quadrant # _____

Number of Bedrooms Proposed: 2 (14x60) 240 sq ft Lot Size: 3.99 AC

Basement with Plumbing: Garage:

Water Supply: Well Public Community

Distance From Well: 1000 ft.

This permit replaces Permit # 18876 dated 01-14-02 & Permit # 21828 on 04-15-05

Following is the minimum specifications for sewage disposal system on above captioned property. Subject to final approval.

Type of system: Conventional Other Pump to Conventional

Size of tank: Septic Tank: 1000 gallons Pump Tank: 1000 gallons

Subsurface Drainage Field No. of ditches 2 ft. exact length of each ditch 160 ft. width of ditches 3 ft. depth of ditches 18 in.


French Drain Required: _____ Linear feet

Date: 2-23-06

This permit is subject to revocation if site plans or intended use change.

PERMIT EXPIRES 5 YEARS FROM ABOVE DATE

Signed: [Signature]
Environmental Health Specialist

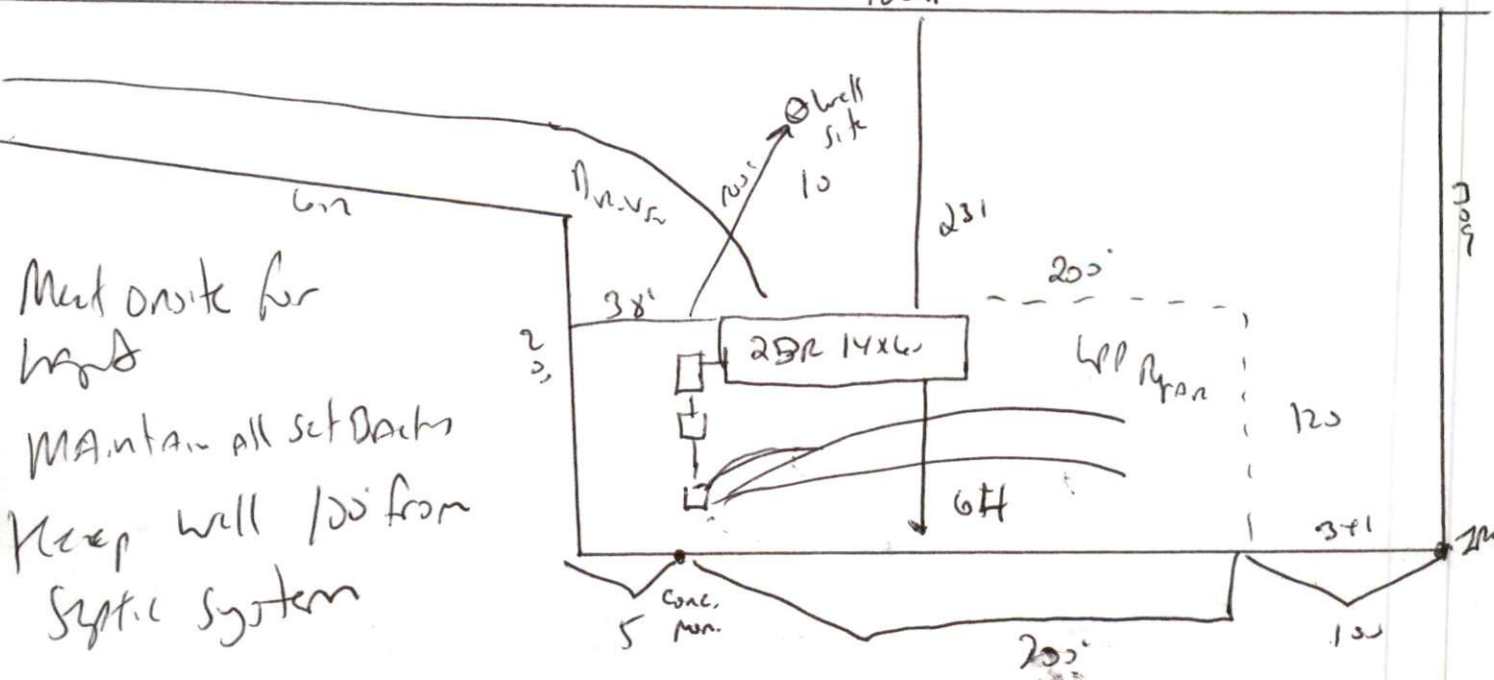

HARNETT COUNTY DEPARTMENT OF PUBLIC HEALTH
AUTHORIZATION TO CONSTRUCT

Authorization is hereby given to construct a wastewater system to the specifications described by Harnett County Department of Public Health, Improvement Permit # 22531. This authorization shall be valid for a period not to exceed five (5) years from the date of issuance. *This authorization will be invalid if ownership, site plans, or intended use change.*

Name Lyda Bridgman Telephone # _____

Address Nc 24

Property Location SR# _____ Road Name _____
Subdivision JASON CORNER Lot # 6 # Bedrooms Proposed 2 (14x60) 240 sq ft Lot Size 3.99 ac

TYPE OF SYSTEM

- New Installation [] Repair Septic Tank Nitrification Lines
- [] Conventional Other Pump To Conventional
- [] Basement [] With Plumbing [] Without Plumbing

Water Supply: [] Well Public Water Supply Minimum Well Setback: 50 Ft.
Septic Tank 1000 gal Pump Chamber 1000 gal

NITRIFICATION FIELD SPECIFICATIONS

Number of fields 1 # of lines per field 2 Length of lines 160 Ft.
Width of ditches 3 ft. Depth of ditches 18 inches
French Drain: Linear feet required _____ Depth of gravel _____

No wastewater system shall be covered or placed into use by any person until an inspection by the Harnett County Health Department has determined that the system has been installed according to the conditions of the Improvement Permit and that a valid Operations Permit has been issued.

Signature of Authorized Agent for Harnett County Joe West RS

Date 2-23-06