

This permit Replaces # 16641 - Issued on 12-16-99

Permit # 16641  
ISSUE VOID

HARNETT COUNTY HEALTH DEPARTMENT

No 18889

# IMPROVEMENT PERMIT

02-5-3763

Be it ordained by the Harnett County Board of Health as follows: Section III, Item B. "No Person shall begin construction of any building at which a septic tank system is to be used for disposal of sewage without first obtaining a written permit from the Harnett County Health Department."

Name: (owner) Harvey Hair  New Installation  Septic Tank  
Property Location: SR# 1107  Repairs  Nitrification Line  
Turn onto Hidden Lakes Lane  
Subdivision Barry Patterson Lot # 18

Tax ID # \_\_\_\_\_ Quadrant # \_\_\_\_\_

Number of Bedrooms Proposed: 3 BR (28x54) Lot Size: .85 AC

Basement with Plumbing:  Garage:  Please note Footings were dug & poured prior to 01-22-02  
Water Supply:  Well  Public  Community I was on the site on 01-22-02  
Distance From Well: 50 ft. To issue septic permit - Footings were done then

Following is the minimum specifications for sewage disposal system on above captioned property. Subject to final approval.

Type of system:  Conventional  Other \_\_\_\_\_

Size of tank: Septic Tank: 1000 gallons Pump Tank: \_\_\_\_\_ gallons

Subsurface Drainage Field No. of ditches 1 exact length of each ditch 400 ft. width of ditches 3 ft. depth of ditches 18 MAX in.


French Drain Required: \_\_\_\_\_ Linear feet

Date: 01-23-02

This permit is subject to revocation if site plans or intended use change.

Signed: [Signature]  
Environmental Health Specialist

311 Hidden Lake Lane (Ant) To SR 1107

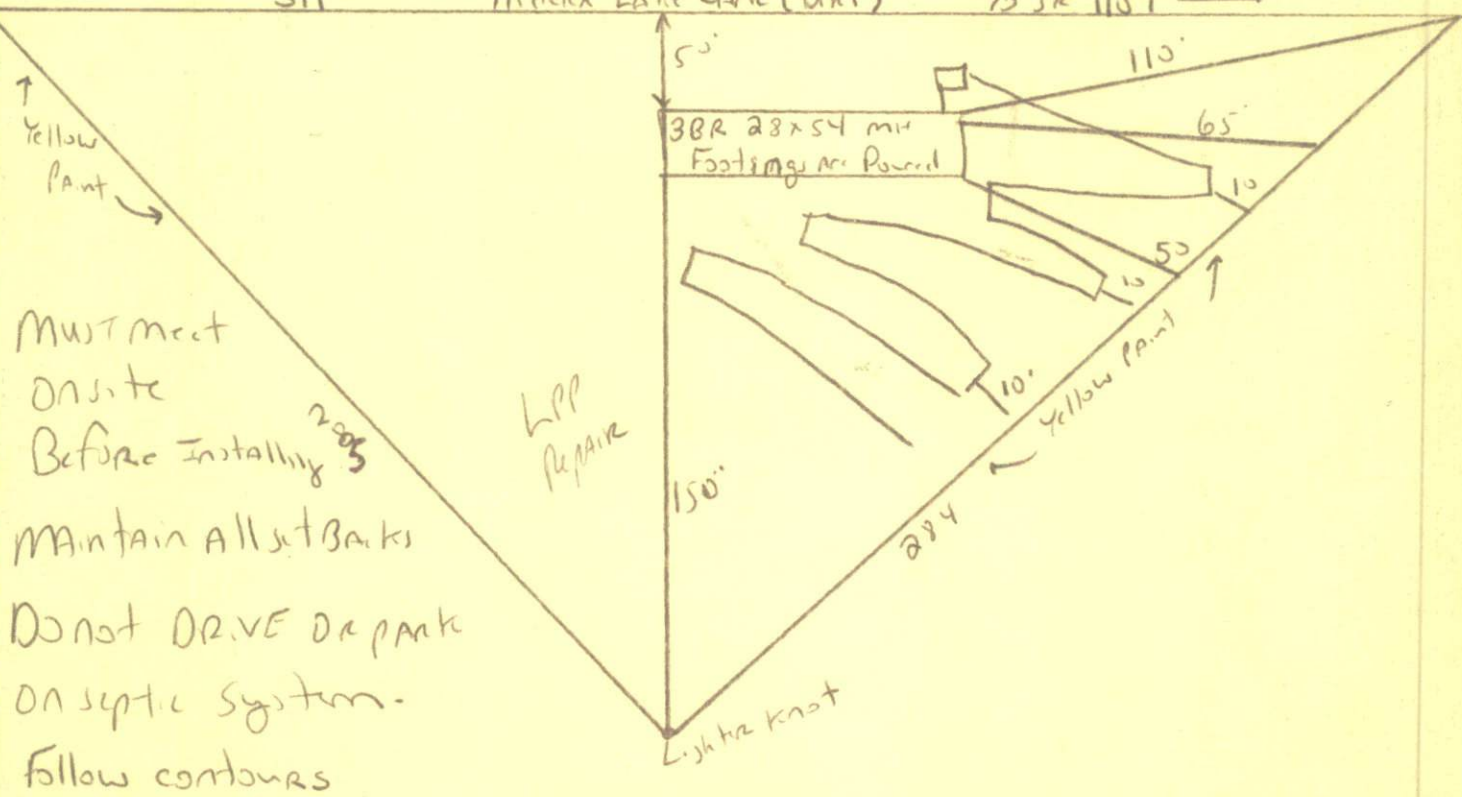

HARNETT COUNTY HEALTH DEPARTMENT  
AUTHORIZATION TO CONSTRUCT

Authorization is hereby given to construct a wastewater system to the specifications described by Harnett County Health Department Improvement Permit # 18889. This authorization shall be valid for a period not to exceed five (5) years from the date of issuance. This authorization will be invalid if ownership, site plans, or intended use change.

Owner or Authorized Agent Harvey Hair

Name: \_\_\_\_\_ Telephone # 980-  
could not read phone #

Address: \_\_\_\_\_

Property Location: SR # 1107 Road Name \_\_\_\_\_

New Installation  Repair \_\_\_\_\_ Septic Tank  Nitrification Lines

Subdivision BARRY PATTERSON Lot # 18

Number of Bedrooms Proposed: 3 (28x54) Lot size: .85 AC

Basement \_\_\_\_\_ With Plumbing \_\_\_\_\_ Without Plumbing \_\_\_\_\_

Water Supply: Well \_\_\_\_\_ Public  Minimum Well Setback: \_\_\_\_\_ ft.

Type of System: Conventional  Other \_\_\_\_\_

Tank Volume: Septic Tank 1000 gallons Pump Chamber \_\_\_\_\_ gallons

Nitrification Field Specifications

Number of fields 1 Number of Lines per Field 1 Length of lines 400

Width of ditches 3 ft. Depth of ditches 18 max inches

French Drain: Linear feet required \_\_\_\_\_ Depth of gravel \_\_\_\_\_

No wastewater system shall be covered or placed into use by any person until an inspection by the Harnett County Health Department has determined that the system has been installed according to the conditions of the improvement permit and that a valid operations permit has been issued.

Authorized Agent for Harnett County Health Department

Name: [Signature] Date: 01-23-02