

IMPROVEMENT PERMIT

02-5-4271

Be it ordained by the Harnett County Board of Health as follows: Section III, Item B. "No Person shall begin construction of any building at which a septic tank system is to be used for disposal of sewage without first obtaining a written permit from the Harnett County Health Department."

Name: (owner) Roger & Robin America
Property Location: SR# N127
New Installation
Septic Tank
Repairs
Nitrification Line

Subdivision Longleaf Lot # 49

Tax ID # Quadrant #

Number of Bedrooms Proposed: 3 (14 x 80) Lot Size: 2.28 ac

Basement with Plumbing: Garage:

Water Supply: Well Public Community

Distance From Well: 50 ft.

Following is the minimum specifications for sewage disposal system on above captioned property. Subject to final approval.

Type of system: Conventional Other


Size of tank: Septic Tank: 1000 gallons Pump Tank: gallons

Subsurface Drainage Field No. of ditches: 1 exact length of each ditch: 400 ft. width of ditches: 3 ft. depth of ditches: 18 in.

French Drain Required: Linear feet

Date: 4-8-02

This permit is subject to revocation if site plans or intended use change. Signed: Environmental Health Specialist

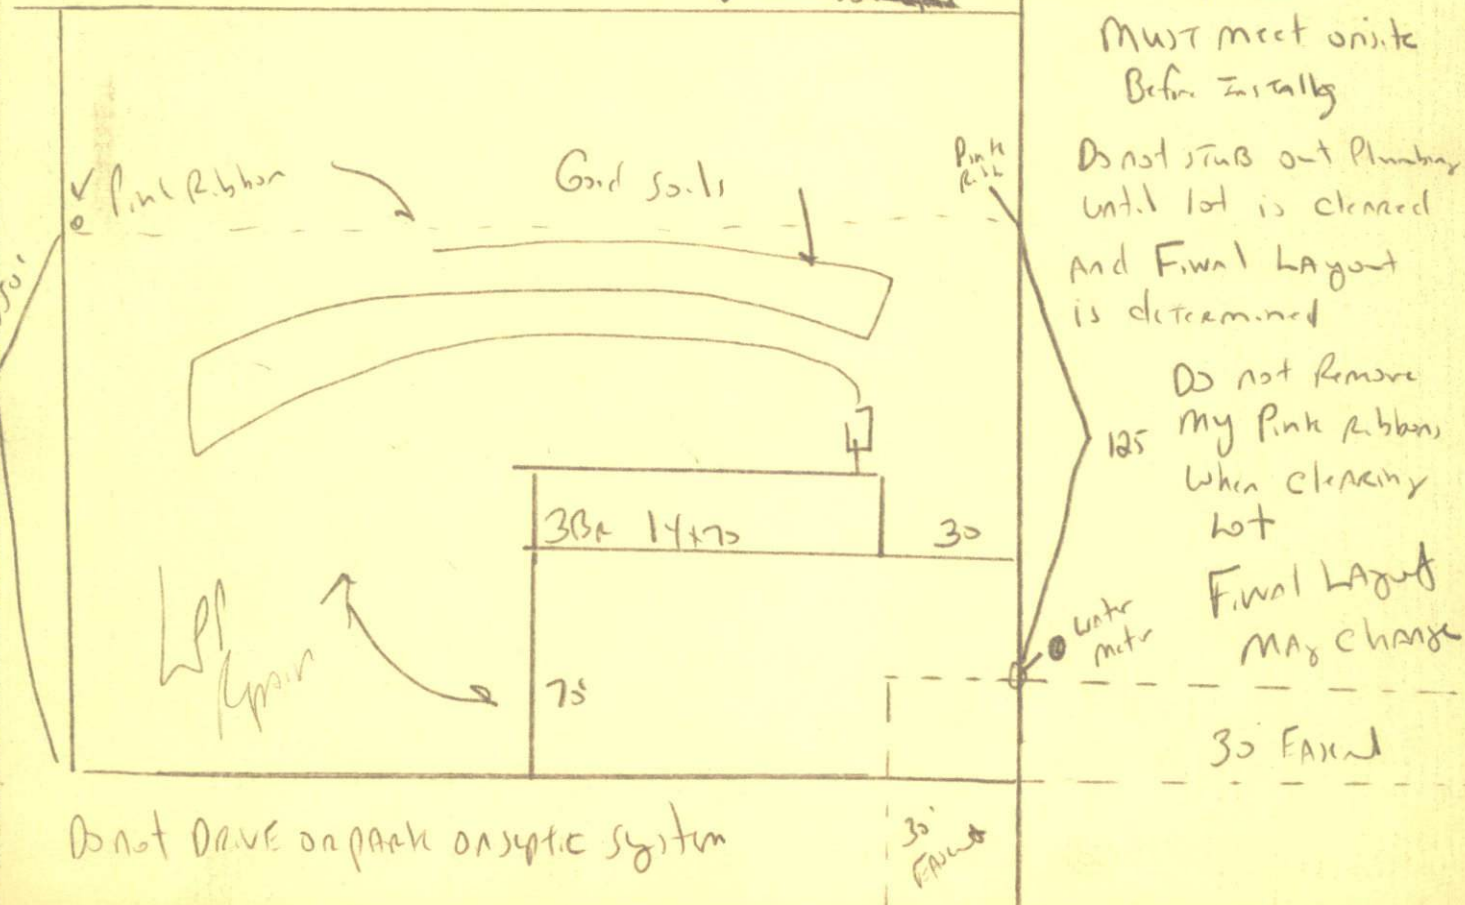

NETT COUNTY HEALTH DEPARTM  
AUTHORIZATION TO CONSTRUCT

Authorization is hereby given to construct a wastewater system to the specifications described by Harnett County Health Department, Improvement Permit # 19040. This authorization shall be valid for a period not to exceed five (5) years from the date of issuance. This authorization will be invalid if ownership, site plans, or intended use change.

Roger & Robin America 498-9233  
Name Telephone #

Address

NC 27  
Property Location SR# Road Name  
Longleaf Ac 49 3 (14x80) 208 ac  
Subdivision Lot # # Bedrooms Proposed Lot size

TYPE OF SYSTEM

New Installation  Repair  Septic Tank  Nitrification Lines  
 Conventional Other \_\_\_\_\_  
 Basement  With Plumbing  Without Plumbing

Water Supply:  Well  Public - Minimum Well Setback: \_\_\_\_\_ Ft.

NITRIFICATION FIELD SPECIFICATIONS

Number of fields 1 # of lines per field 1 Length of lines 400 Ft.

Width of ditches 3 ft. Depth of ditches 18 inches

French Drain: Linear feet required \_\_\_\_\_ Depth of gravel \_\_\_\_\_

No wastewater system shall be covered or placed into use by any person until an inspection by the Harnett County Health Department has determined that the system has been installed according to the conditions of the Improvement Permit and that a valid Operations Permit has been issued.

[Signature] 4-8-02  
Signature of Authorized Agent for Harnett County Date