

SITE/SOIL EVALUATION FOR ON-SITE WASTEWATER

FACTORS		PROFILES									
		1	2	3	4	5	6	7	8	9	10
LANDSCAPE POSITION	.1940										
SLOPE (%)	.1940										
HORIZON 1 DEPTH											
TEXTURE GROUP	.1941(A)(1)	0-47 SC2	—————								
CONSISTENCE	.1941										
STRUCTURE	.1941(A)(2)										
MINERALOGY	.1941(A)(3)										
HORIZON 2 DEPTH											
TEXTURE GROUP	.1941(A)(1)										
CONSISTENCE	.1941										
STRUCTURE	.1941(A)(2)										
MINERALOGY	.1941(A)(3)										
HORIZON 3 DEPTH											
TEXTURE GROUP	.1941(A)(1)										
CONSISTENCE	.1941										
STRUCTURE	.1941(A)(2)										
MINERALOGY	.1941(A)(3)										
HORIZON 4 DEPTH											
TEXTURE GROUP	.1941(A)(1)										
CONSISTENCE	.1941										
STRUCTURE	.1941(A)(2)										
MINERALOGY	.1941(A)(3)										
SOIL WETNESS	.1942										
RESTRICTIVE HORIZON	.1944										
SAPROLITE	.1943/.1956										
CLASSIFICATION	.1948										
LONG TERM ACCEPTANCE RANGE	.1955	6									

L 2000

2

3x70

17.24

SITE PLAN APPROVAL

DISTRICT A-2000 USE Residential


#BEDROOMS 3

Date 11/2/02 C. Bell
Zoning Administrator

LOT 4
1.98 AC.

Required Property Line Setbacks

	Minimum	Actual
Front	35	125
Side	10	75
Corner	20	75
Rear	25	143
Nearest Building	10	

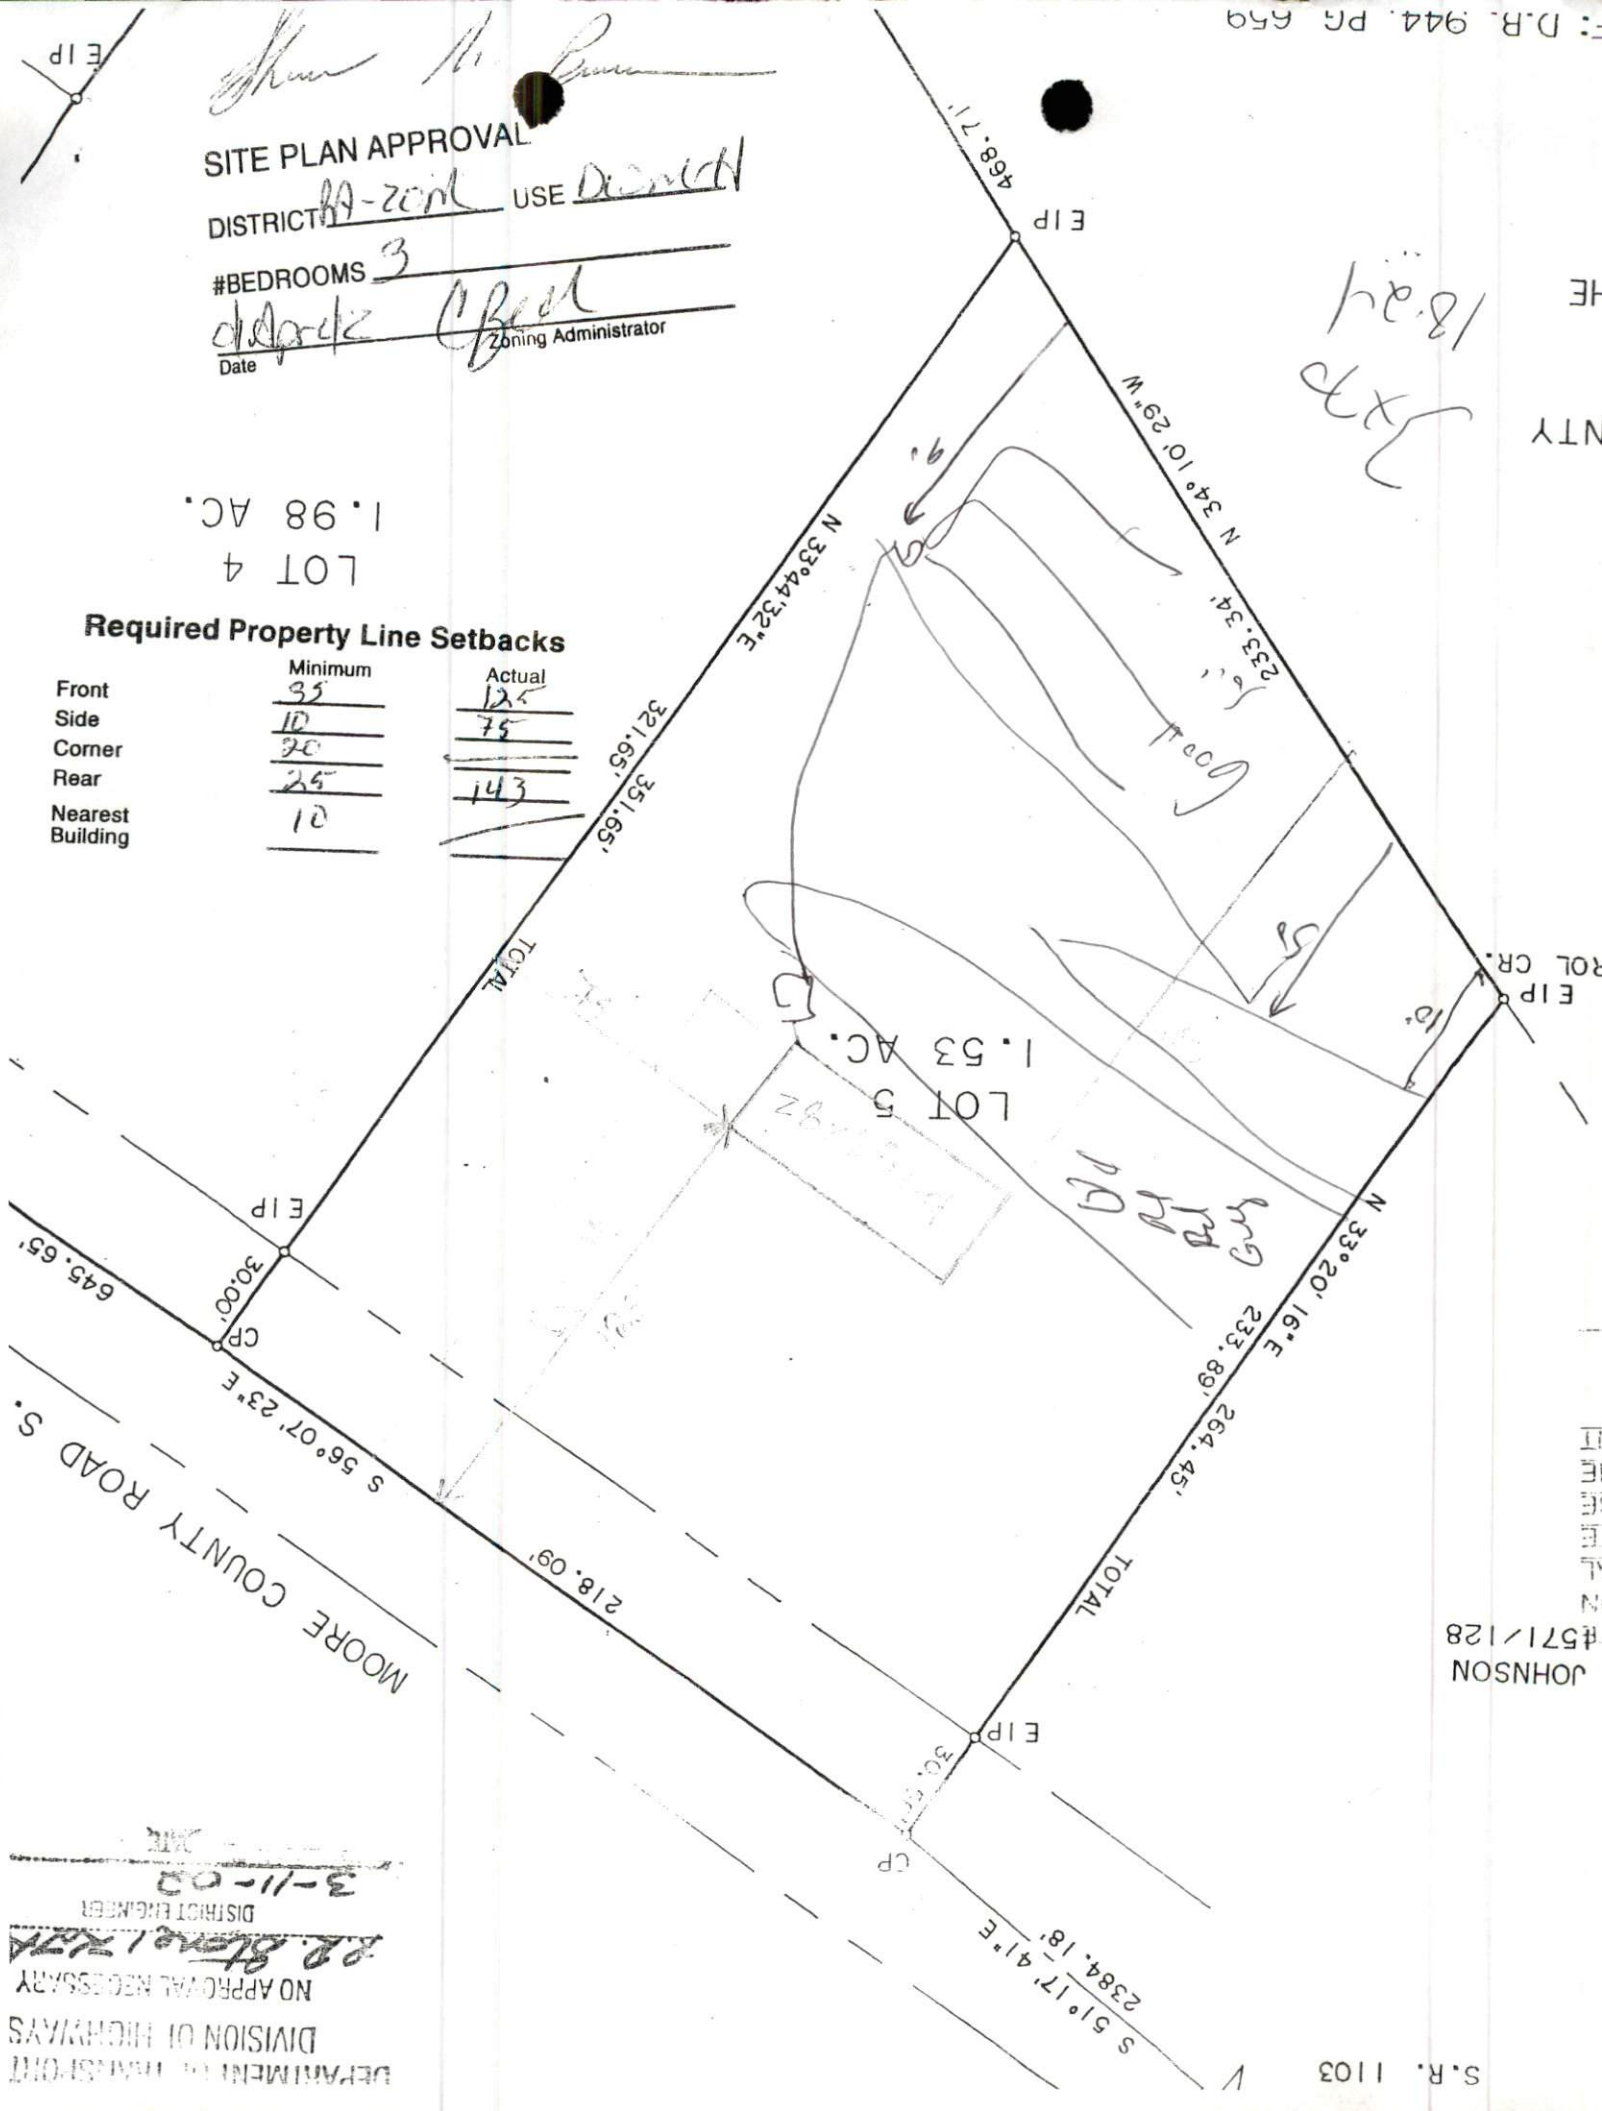

Handwritten notes:
18.21
etc

Handwritten notes:
D.D. Bell
Guy

DEPARTMENT OF TRANSPORTATION
DIVISION OF HIGHWAYS
NO APPROVAL NECESSARY
P. P. Stone
DISTRICT ENGINEER
3-11-02

JOHNSON #571/128