


SITE/SOIL EVALUATION FOR ON-SITE WASTEWATER

FACTORS		PROFILES													
		1	2	3	4	5	6	7	8	9	10				
LANDSCAPE POSITION	.1940														
SLOPE (%)	.1940														
HORIZON 1 DEPTH		S/S _L	S _L												
TEXTURE GROUP	.1941(A)(1)	0-12"	0-14"												
CONSISTENCE	.1941	VFR	VFR												
STRUCTURE	.1941(A)(2)	CR	CR												
MINERALOGY	.1941(A)(3)	MS/NE	MS/UP												
HORIZON 2 DEPTH		C	C												
TEXTURE GROUP	.1941(A)(1)	14" +	14" +												
CONSISTENCE	.1941	FR	FR												
STRUCTURE	.1941(A)(2)	SBK/CR	SBK												
MINERALOGY	.1941(A)(3)	SS/SP	SS/SP												
HORIZON 3 DEPTH															
TEXTURE GROUP	.1941(A)(1)														
CONSISTENCE	.1941														
STRUCTURE	.1941(A)(2)														
MINERALOGY	.1941(A)(3)														
HORIZON 4 DEPTH															
TEXTURE GROUP	.1941(A)(1)														
CONSISTENCE	.1941														
STRUCTURE	.1941(A)(2)														
MINERALOGY	.1941(A)(3)														
SOIL WETNESS	.1942														
RESTRICTIVE HORIZON	.1944														
SAPROLITE	.1943/.1956														
CLASSIFICATION	.1948	PS	PS												
LONG TERM ACCEPTANCE RANGE	.1955	.L	.L												

2 x 70' o.c.

INNOV ~~REP~~ REP.

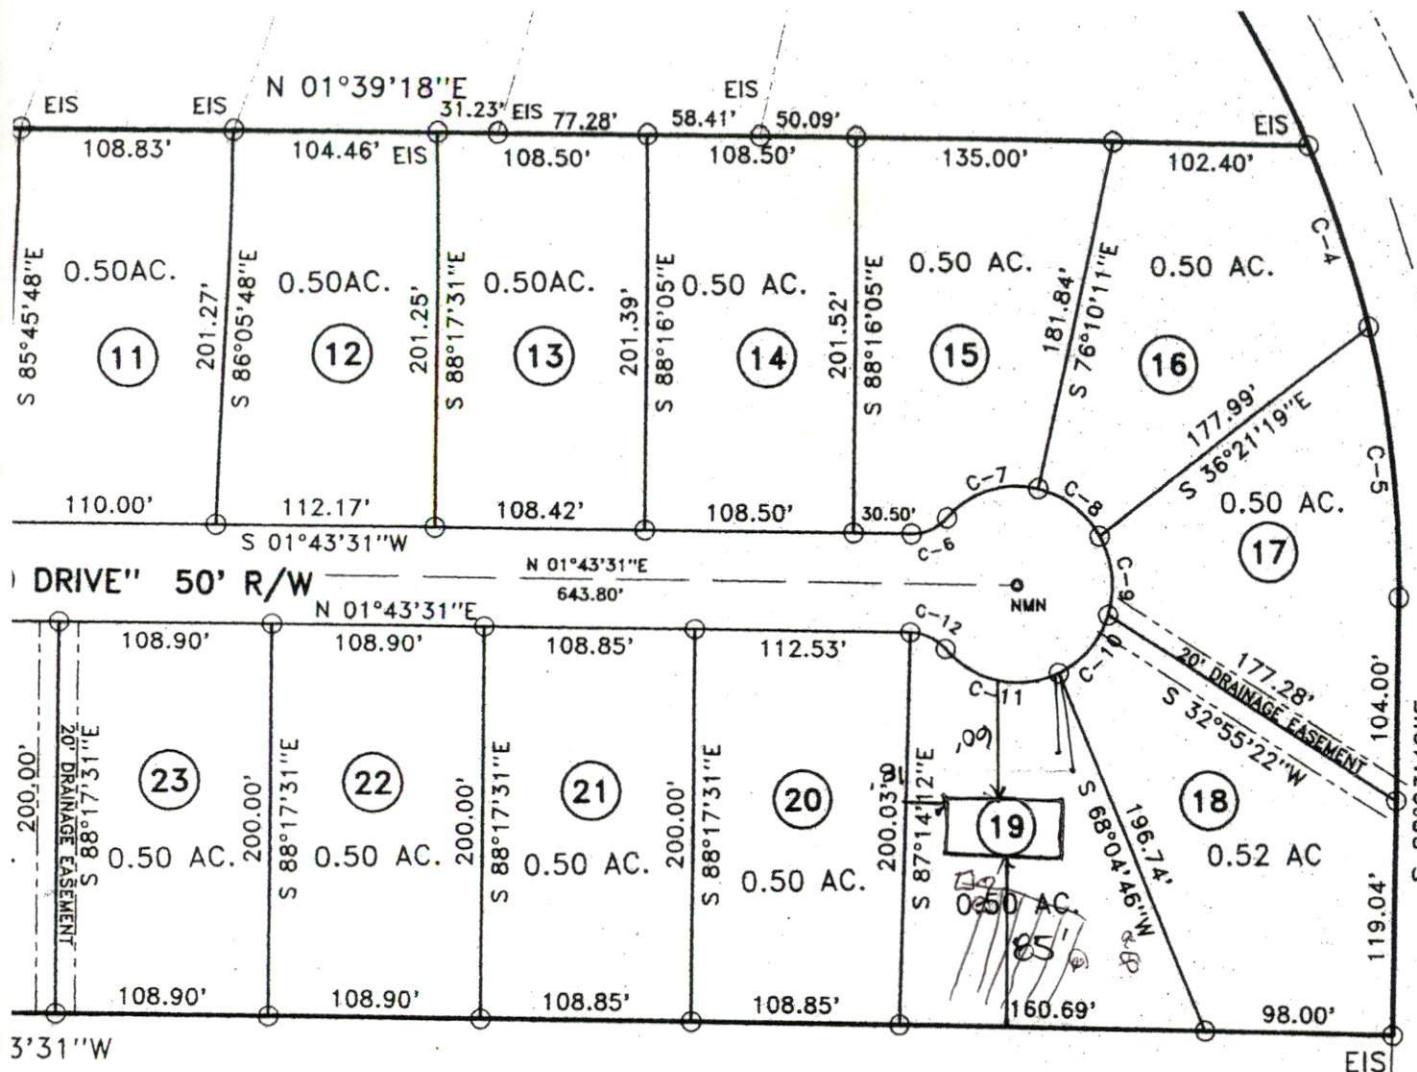


60' R/W

PLAN APPROVAL
 DISTRICT RAZOR USE DWMH
 #BEDROOMS 4
6-4-02 [Signature]
 Zoning Administrator

Required Property Line Setbac

	Minimum	Actua.
Front	<u>35'</u>	<u>60'</u>
SIDE	<u>10'</u>	<u>18'</u>
REAR	<u>25'</u>	<u>85'</u>
DRIVE	<u>10'</u>	<u>—</u>

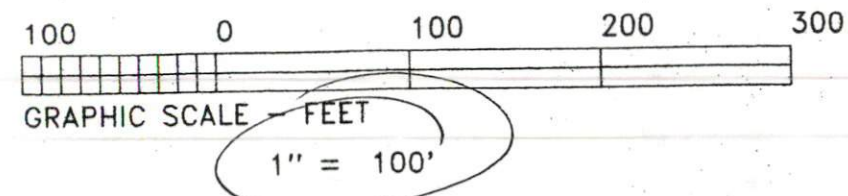

DEPARTMENT OF TRANSPORTATION
 DIVISION OF HIGHWAYS
 PROPOSED SUBDIVISION ROAD
 CONSTRUCTION STANDARDS CERTIFICATION

APPROVED R R STONE
 DISTRICT ENGINEER WRH

DATE 12-5-01

ALL LOT
 STATED.
 FOR CONTROL