


# SITE/SOIL EVALUATION FOR ON-SITE WASTEWATER

FACTORS		PROFILES													
		1	2	3	4	5	6	7	8	9	10				
LANDSCAPE POSITION	.1940														
SLOPE (%)	.1940														
HORIZON 1 DEPTH		0-6	0-6	0-6											
TEXTURE GROUP	.1941(A)(1)	SL	SL	SL											
CONSISTENCE	.1941														
STRUCTURE	.1941(A)(2)														
MINERALOGY	.1941(A)(3)														
HORIZON 2 DEPTH		6-30	6-10	6-32"											
TEXTURE GROUP	.1941(A)(1)	SL	SL	C											
CONSISTENCE	.1941														
STRUCTURE	.1941(A)(2)														
MINERALOGY	.1941(A)(3)														
HORIZON 3 DEPTH			10-48												
TEXTURE GROUP	.1941(A)(1)		C												
CONSISTENCE	.1941														
STRUCTURE	.1941(A)(2)														
MINERALOGY	.1941(A)(3)														
HORIZON 4 DEPTH															
TEXTURE GROUP	.1941(A)(1)														
CONSISTENCE	.1941														
STRUCTURE	.1941(A)(2)														
MINERALOGY	.1941(A)(3)														
SOIL WETNESS	.1942	24"		31"											
RESTRICTIVE HORIZON	.1944														
SAPROLITE	.1943, 1956														
CLASSIFICATION	.1948	PS	PS	PS											
LONG TERM ACCEPTANCE RANGE	.1955	.35	.35	.35											

PROCESSED + HOUSE NEED  
 TO FLAGGED PROPERLY  
 6 x 95 @ 18'

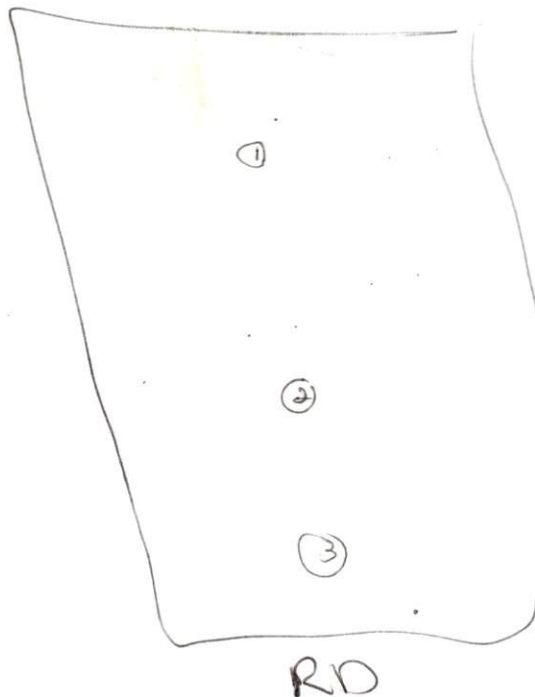

1-100


**SITE PLAN APPROVAL**

DISTRICT RAZOR USE DWYH

#BEDROOMS 4

Date 10-9-02 D Johnson

Zoning Administrator

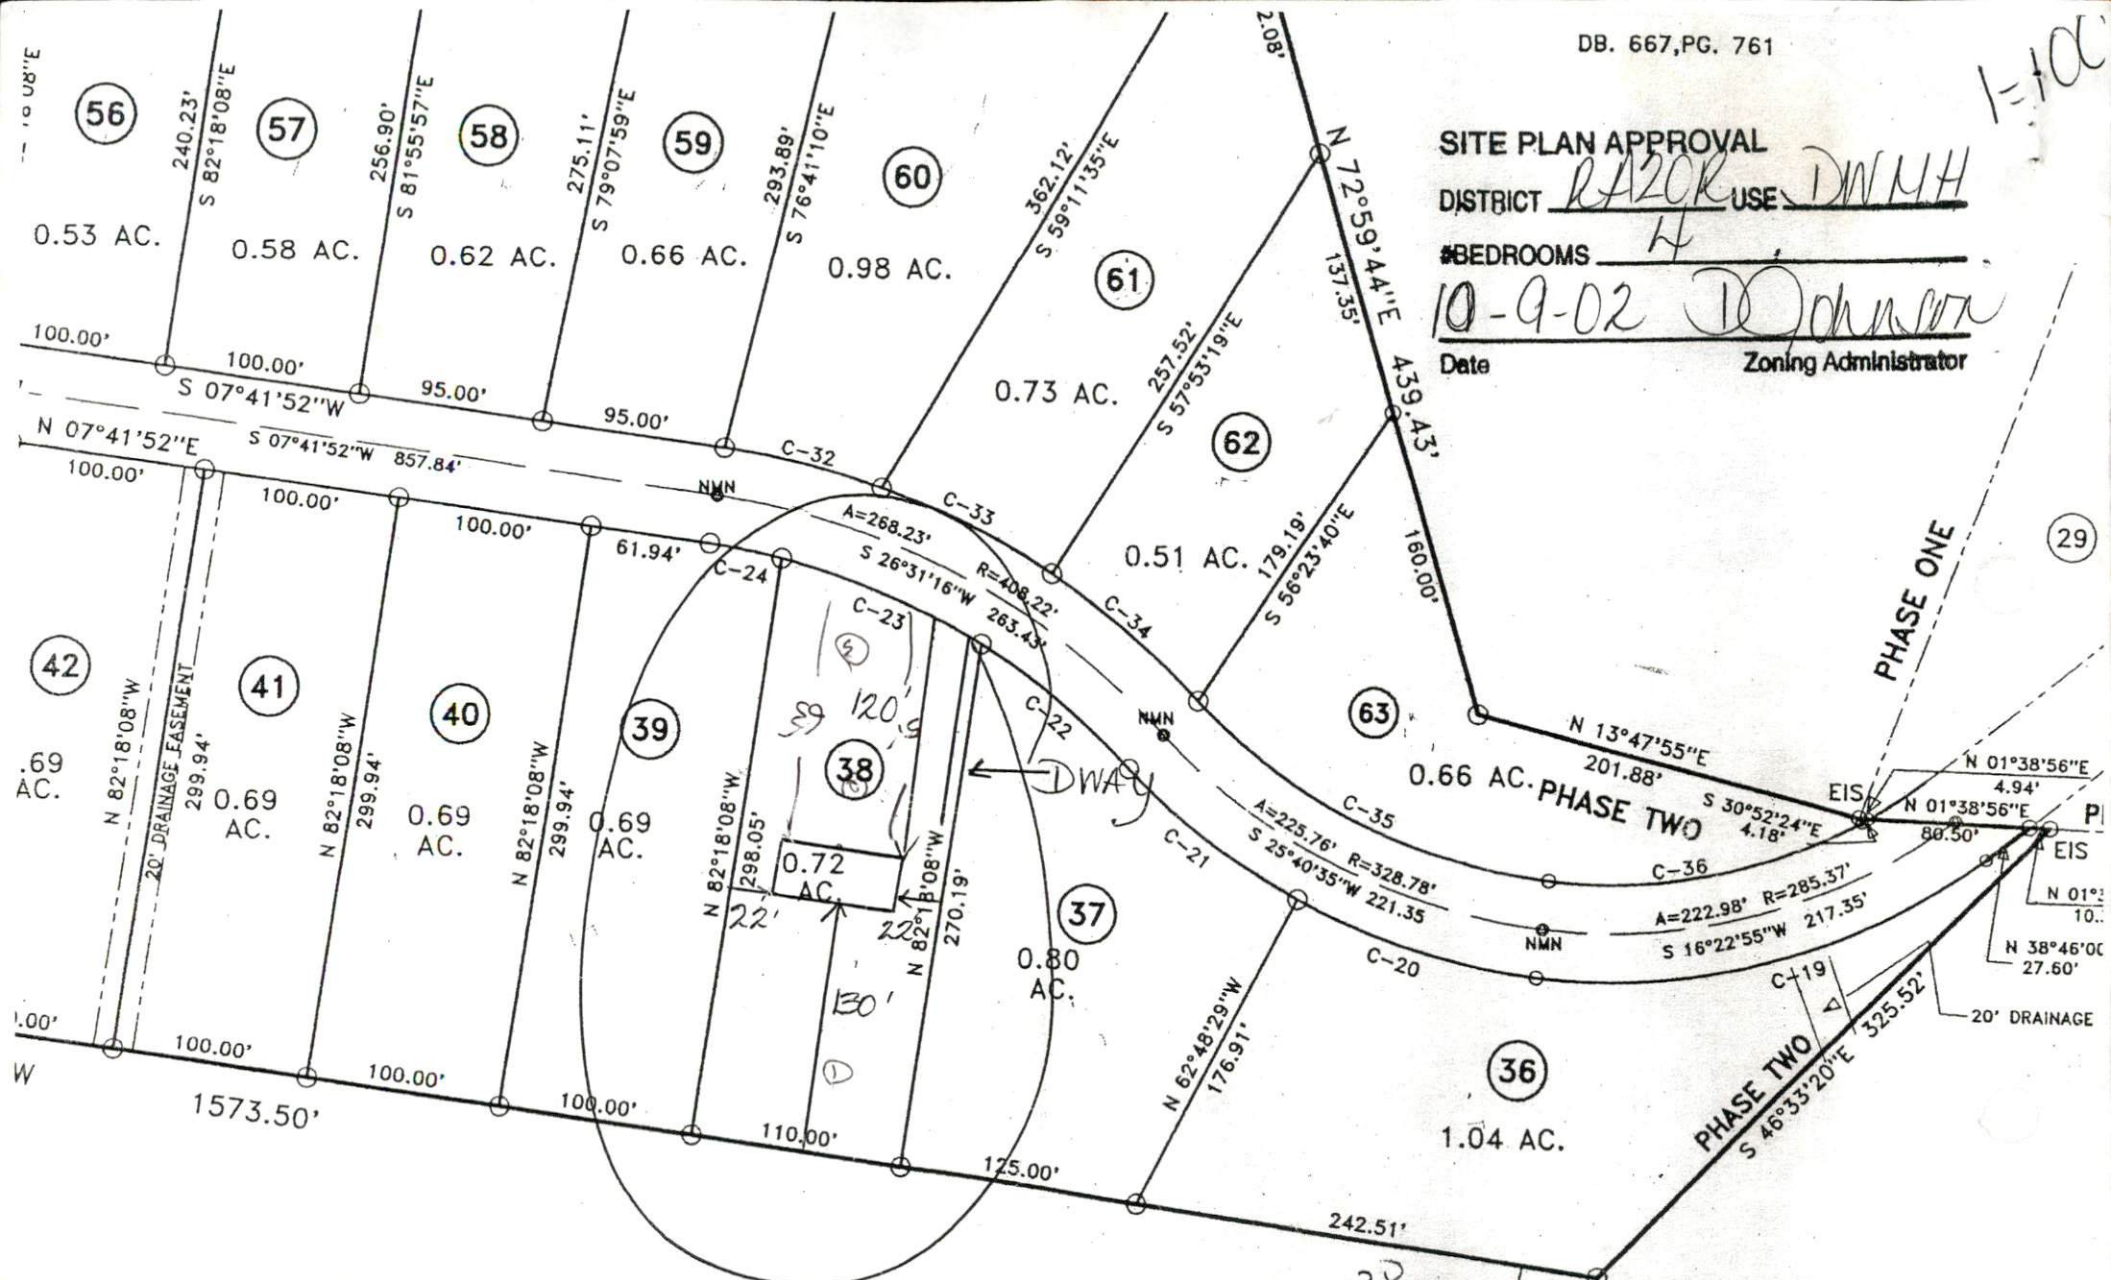

VATER A. BUIE  
DB. 702, PG. 30

**Required Property Line Setbacks**

	Minimum	Actual
Front	35'	120'
Side	10'	22'
Corner	—	—
Rear	25'	130'
Nearest Building	10'	—