

IMPROVEMENT PERMIT

03-5-7101

Be it ordained by the Harnett County Board of Health as follows: Section III, Item B. "No Person shall begin construction of any building at which a septic tank system is to be used for disposal of sewage without first obtaining a written permit from the Harnett County Health Department."

Name: (owner) Tirhonda y. Leach☒ New Installation ☒ Septic TankProperty Location: SR# 1007 Cypress Rd☐ Repairs☒ Nitrification LineSubdivision Oliver J Douglas Lot # 2

Tax ID # _____ Quadrant # _____

Number of Bedrooms Proposed: 3 (28x72) Lot Size: 3.17 acBasement with Plumbing: ☐Garage: ☒ Please note that plot plan isWater Supply: ☐ Well ☒ Public☐ Community drawn Backwards - Permit isDistance From Well: 50 ft.drawn as is staked on lot

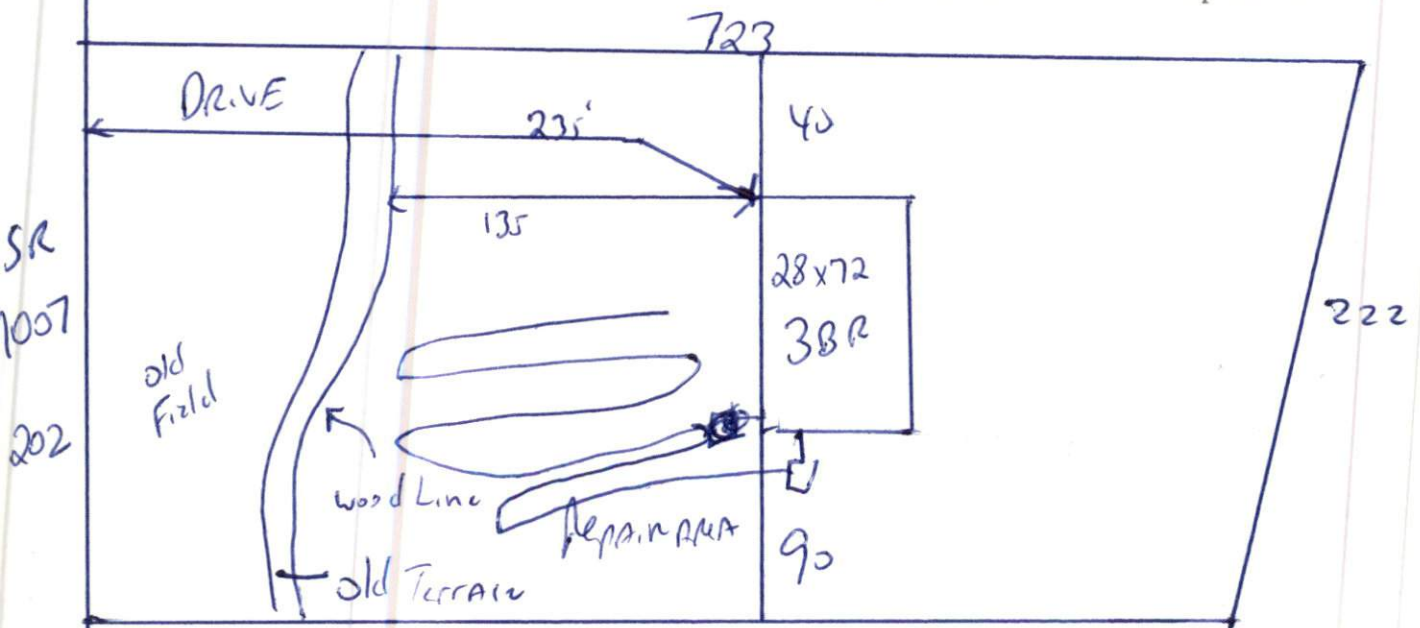
Following is the minimum specifications for sewage disposal system on above captioned property. Subject to final approval.

Type of system: ☒ Conventional ☐ Other _____Size of tank: Septic Tank: 1000 gallons Pump Tank: _____ gallonsSubsurface Drainage Field No. of ditches 1 exact length of each ditch 240 ft. width of ditches 3 ft. depth of ditches 18-24 in.

French Drain Required: _____ Linear feet

Date: 5-22-03

This permit is subject to revocation if site plans or intended use change.

Signed: Joe W. Ari
Environmental Health Specialist

STUB out where shown maintain All set Backs
Do not Drive or park on septic system
maintain All set Backs

1940

D

Q

[Faint, illegible handwritten text]



[Faint, illegible handwritten text]