

SOIL/SITE EVALUATION
for ON-SITE WASTEWATER SYSTEM

Owner: 05-50012323

Applicant:

Address:

Date Evaluated:

Proposed Facility:

Design Flow (.1949): 240

Property Size:

Location of Site:

Property Recorded:

Water Supply: Public Individual Well Spring Other
 Evaluation Method: Auger Boring Pit Cut
 Type of Wastewater: Sewage Industrial Process Mixed

P R O F I L E #	1940 Landscape Position/ Slope%	Horizon Depth (IN.)	SOIL MORPHOLOGY .1941		OTHER PROFILE FACTORS				Profile Class & LTAR
			1941 Structure/ Texture	1941 Consistence Mineralogy	1942 Soil Wetness/ Color	1943 Soil Depth (IN.)	1956 Sapro Class	1944 Restr Horiz	
		0-24	GR SL	VFA JK					
		24-44	SDX SL	FA JK		4v			.5
		0-30	GR SL	VFA JK					
		30-48	SDX SL	FA JK		4v			.5
		0-18	GR SL	VFA JK					
		18-36	SDX SL	FA JK					
		36-48	SDX SL	FA JK					
		0-18	GR SL	VFA JK					
		18-36	SDX SL	FA JK		4v			.4
		36-48	SDX SL	FA JK					
		0-30	GR SL	VFA JK					
		30-48	SDX SL	FA JK		4v			.4
		0-30	GR SL	VFA JK					

Description	Initial System	Repair System
Available Space (.1945)	✓	✓
System Type(s)	GAUL	LP
Site LTAR	.4	.2

1x200 2toLF

Other Factors (.1946):
 Site Classification (.1948):
 Evaluated By: [Signature]
 Others Present: Helen [Signature] Tire Chip, OK


COMMENTS: _____

<u>LANDSCAPE POSITIONS</u>	<u>GROUP</u>	<u>TEXTURES</u>	<u>.1955 LTAR</u>	<u>CONSISTENCE MOIST</u>	<u>WET</u>
R-RIDGE	I	S-SAND	1.2 - 0.8	VFR-VERY FRIABLE FR-FRIABLE FI-FIRM VFI-VERY FIRM EFI-EXTREMELY FIRM	NS-NON-STICKY SS-SLIGHTLY STICKY S-STICKY VS-VERY STICKY NP-NON-PLASTIC SP-SLIGHTLY STICKY P-PLASTIC VP-VERY PLASTIC
S-SHOULDER SLOPE		LS-LOAMY SAND			
L-LINEAR SLOPE	II	SL-SANDY LOAM	0.8 - 0.6		
FS-FOOT SLOPE		L-LOAM			
N-NOSE SLOPE	III	SI-SILT-	0.6 - 0.3		
H-HEAD SLOPE		SIL-SILT LOAM			
CC-CONCLAVE SLOPE		CL-CLAY LOAM			
CV-CONVEX SLOPE		SCL-SANDY CLAY LOAM			
T-TERRACE		SICL-SILTY CLAY LOAM			
FP-FLOOD PLAN	IV	SIC-SILTY CLAY	0.4 - 0.1		
		C-CLAY			
		SC-SANDY CLAY			

STRUCTURE
 SG-SINGLE GRAIN
 M-MASSIVE
 CR-CRUMB
 GR-GRANULAR
 SBK-SUBANGULAR BLOCKY
 ABK-ANGULAR BLOCKY
 PL-PLATY
 PR-PRISMATIC

MINERALOGY
 SLIGHTLY EXPANSIVE
 EXPANSIVE


Show profile locations and other site features (dimensions, reference or benchmark, and North).

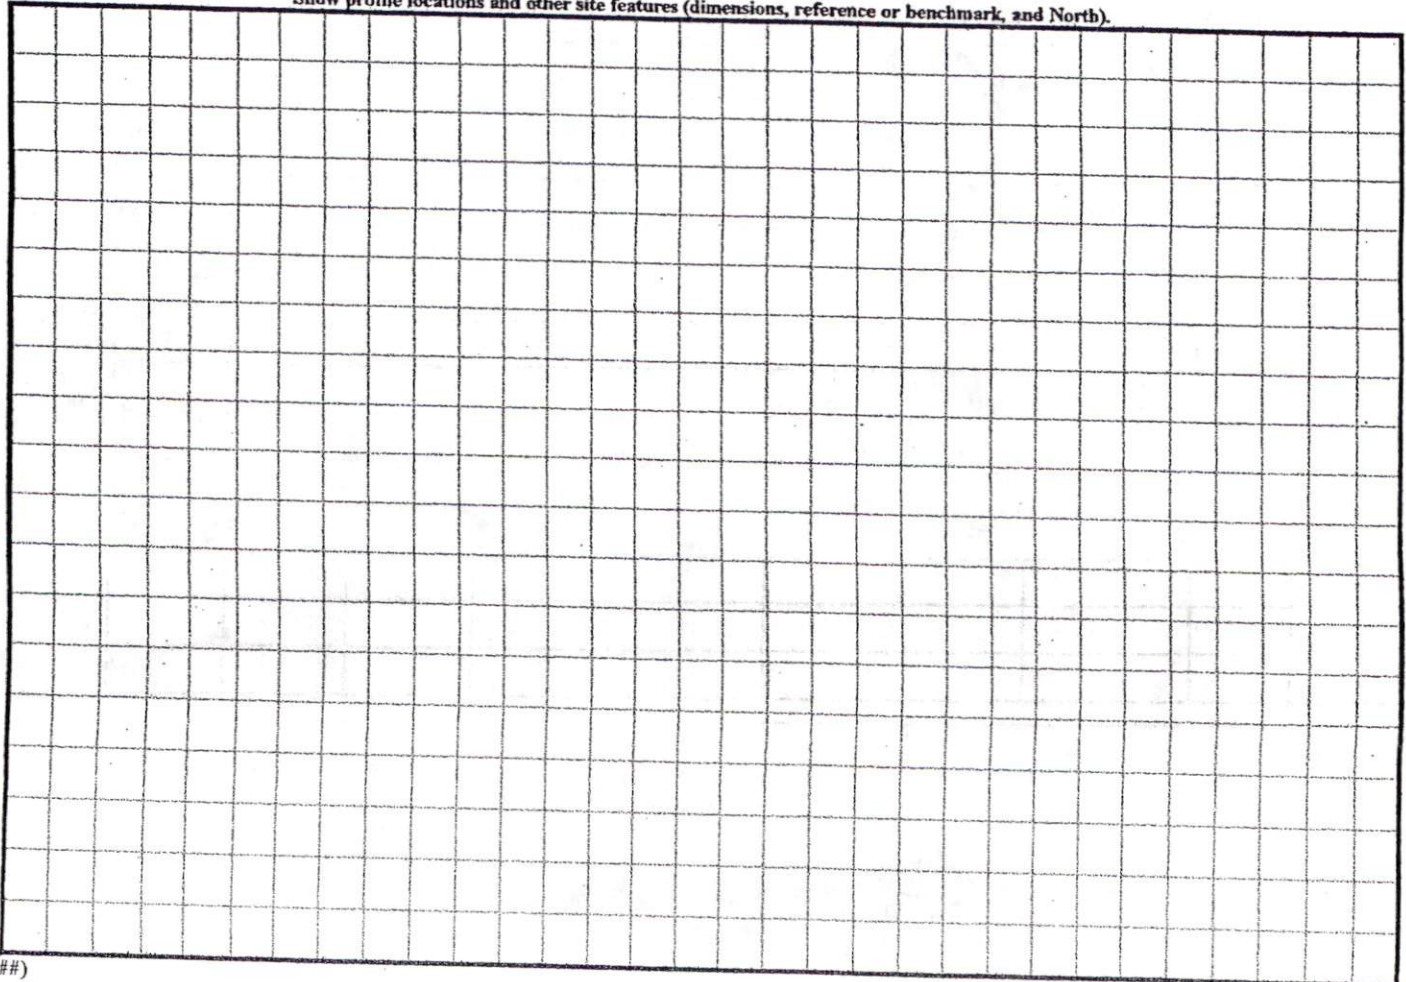

SITE PLAN APPROVAL
 DISTRICT BAZOM USE SWMH
 #BEDROOMS 2
 Date 6/19/05 PKR
 Zoning Administrator

480
 $5 \sqrt{240}$
 $\frac{40}{20}$
 40
 40

$3 \sqrt{480}$
 $\frac{160}{3}$
 18

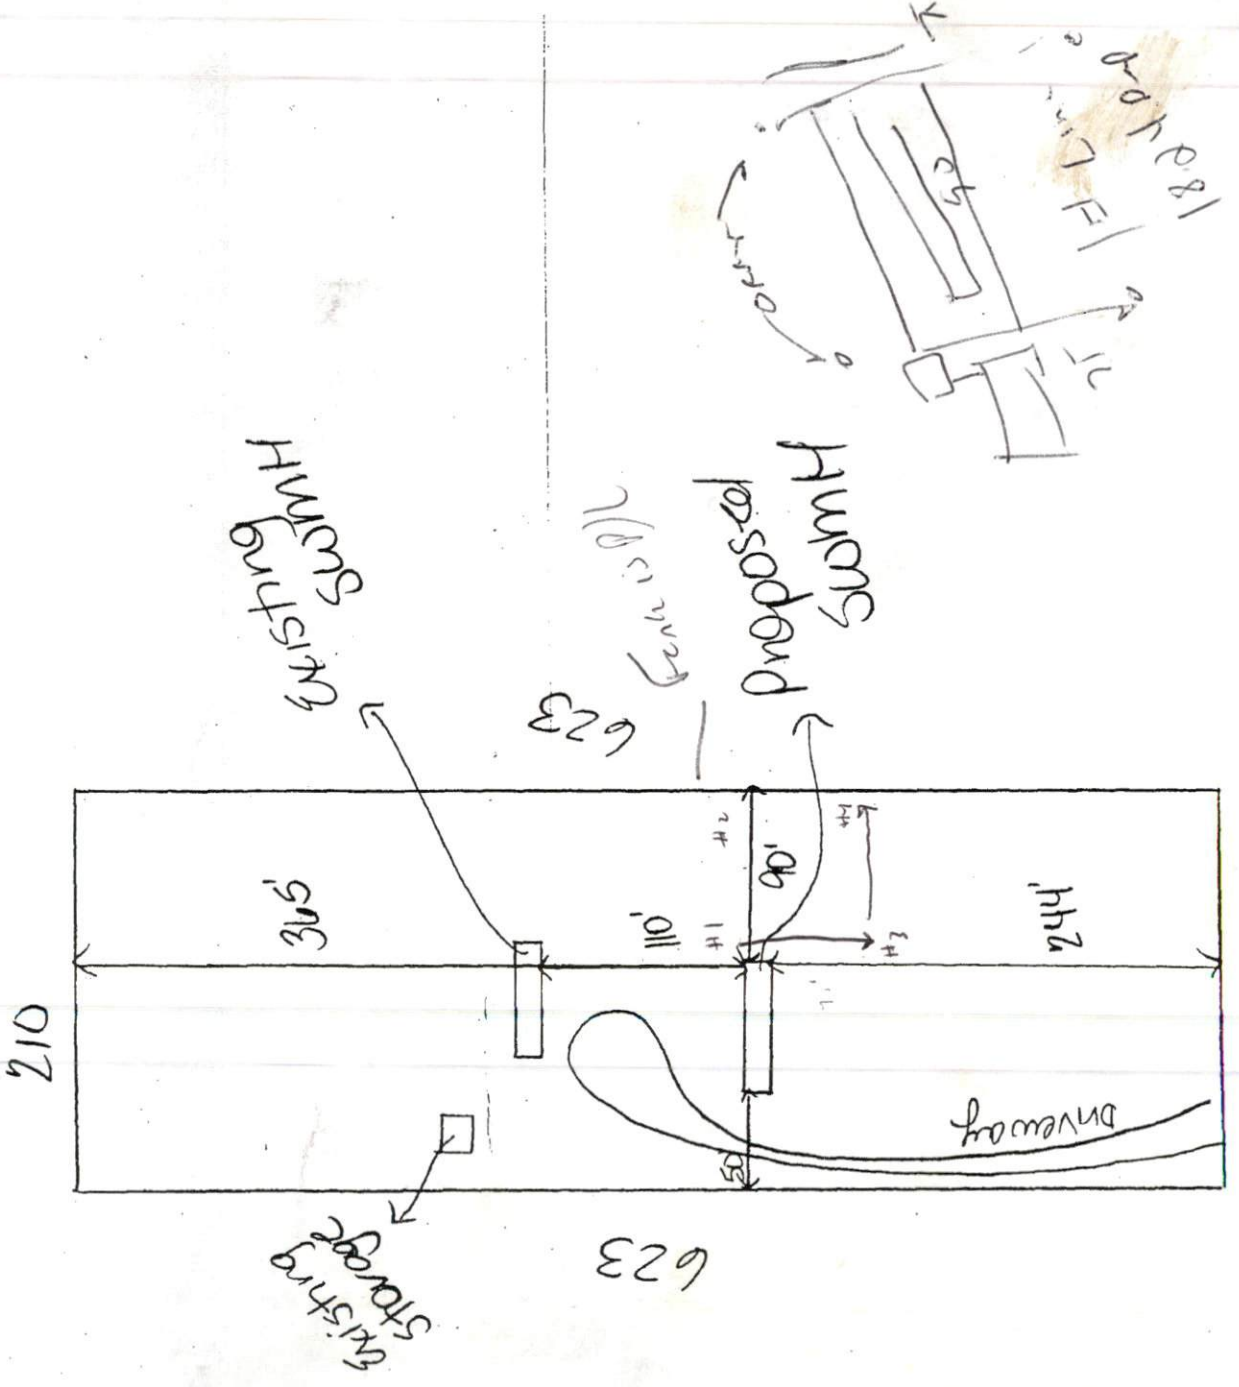

Whiffen Rd

1/100