


**SOIL/SITE EVALUATION
for ON-SITE WASTEWATER SYSTEM**

Owner: _____ Applicant: _____
 Address: _____ Date Evaluated: _____
 Proposed Facility: _____ Design Flow (.1949): _____ Property Size: _____
 Location of Site: _____ Property Recorded: _____
 Water Supply: Public Individual Well Spring Other
 Evaluation Method: Auger Boring Pit Cut
 Type of Wastewater: Sewage Industrial Process Mixed

P R O F I L E #	1940 Landscape Position/ Slope%	Horizon Depth (IN.)	SOIL MORPHOLOGY .1941		OTHER PROFILE FACTORS				Profile Class & LTAR
			.1941 Structure/ Texture	.1941 Consistence Mineralogy	.1942 Soil Wetness/ Color	.1943 Soil Depth (IN.)	.1956 Sapro Class	.1944 Restr. Horiz.	
1	L 2/10	0-12 SL	FL GN BSNP						.4
		12-45 SCL	SL FL 13%K SSSP ↓ W	40" 7.54L 4.2	48				
2	L 2/10	0-10 SL	FL GN BSNP						.4
		10-48 SCL	SL FL 13%K SSSP ↓ W	42" 7.54L 4.8	48				

Description	Initial System	Repair System
Available Space (.1945)		
System Type(s)	con	con
Site LTAR	.4	.4

Other Factors (.1946): _____
 Site Classification (.1948): _____
 Evaluated By: 
 Others Present: _____

COMMENTS: _____

<u>LANDSCAPE POSITIONS</u>	<u>GROUP</u>	<u>TEXTURES</u>	<u>.1955 LTAR</u>	<u>CONSISTENCE MOIST</u>	<u>WET</u>
R-RIDGE	I	S-SAND	1.2 - 0.8	VFR-VERY FRIABLE FR-FRIABLE FI-FIRM VFI-VERY FIRM EFI-EXTREMELY FIRM	NS-NON-STICKY SS-SLIGHTLY STICKY S-STICKY VS-VERY STICKY NP-NON-PLASTIC SP-SLIGHTLY STICKY P-PLASTIC VP-VERY PLASTIC
S-SHOULDER SLOPE		LS-LOAMY SAND			
L-LINEAR SLOPE					
FS-FOOT SLOPE	II	SL-SANDY LOAM	0.8 - 0.6		
N-NOSE SLOPE		L-LOAM			
H-HEAD SLOPE	III	SI-SILT-	0.6 - 0.3		
CC-CONCLAVE SLOPE		SIL-SILT LOAM			
CV-CONVEX SLOPE		CL-CLAY LOAM			
T-TERRACE		SCL-SANDY CLAY LOAM			
FP-FLOOD PLAN		SICL-SILTY CLAY LOAM			
	IV	SIC-SILTY CLAY	0.4 - 0.1		
		C-CLAY			
		SC-SANDY CLAY			


STRUCTURE

- SG-SINGLE GRAIN
- M-MASSIVE
- CR-CRUMB
- GR-GRANULAR
- SBK-SUBANGULAR BLOCKY
- ABK-ANGULAR BLOCKY
- PL-PLATY
- PR-PRISMATIC

MINERALOGY

- SLIGHTLY EXPANSIVE
- EXPANSIVE

Show profile locations and other site features (dimensions, reference or benchmark, and North).

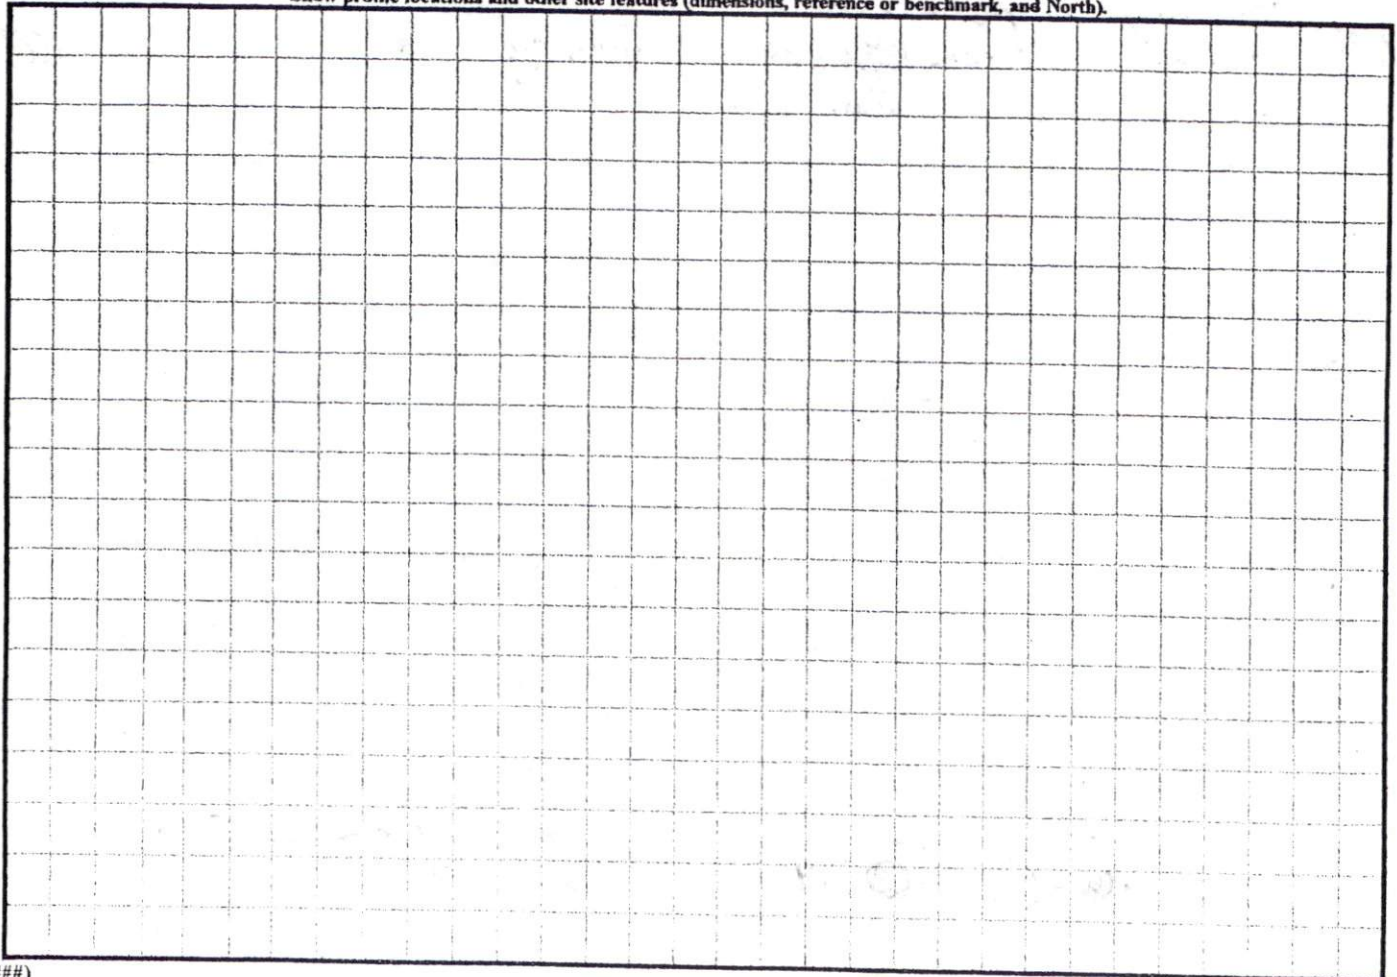

1 = 60
SITE PLAN APPROVAL

BOBBY TRUELOVE
D.B. 732 PG. 118

DISTRICT R200M USE TWNH


#BEDROOMS 4

Milagre O. Duggins
Zoning Address

Albra Cardere

S 89°06'29"E

TO CENTERLINE
581.11'

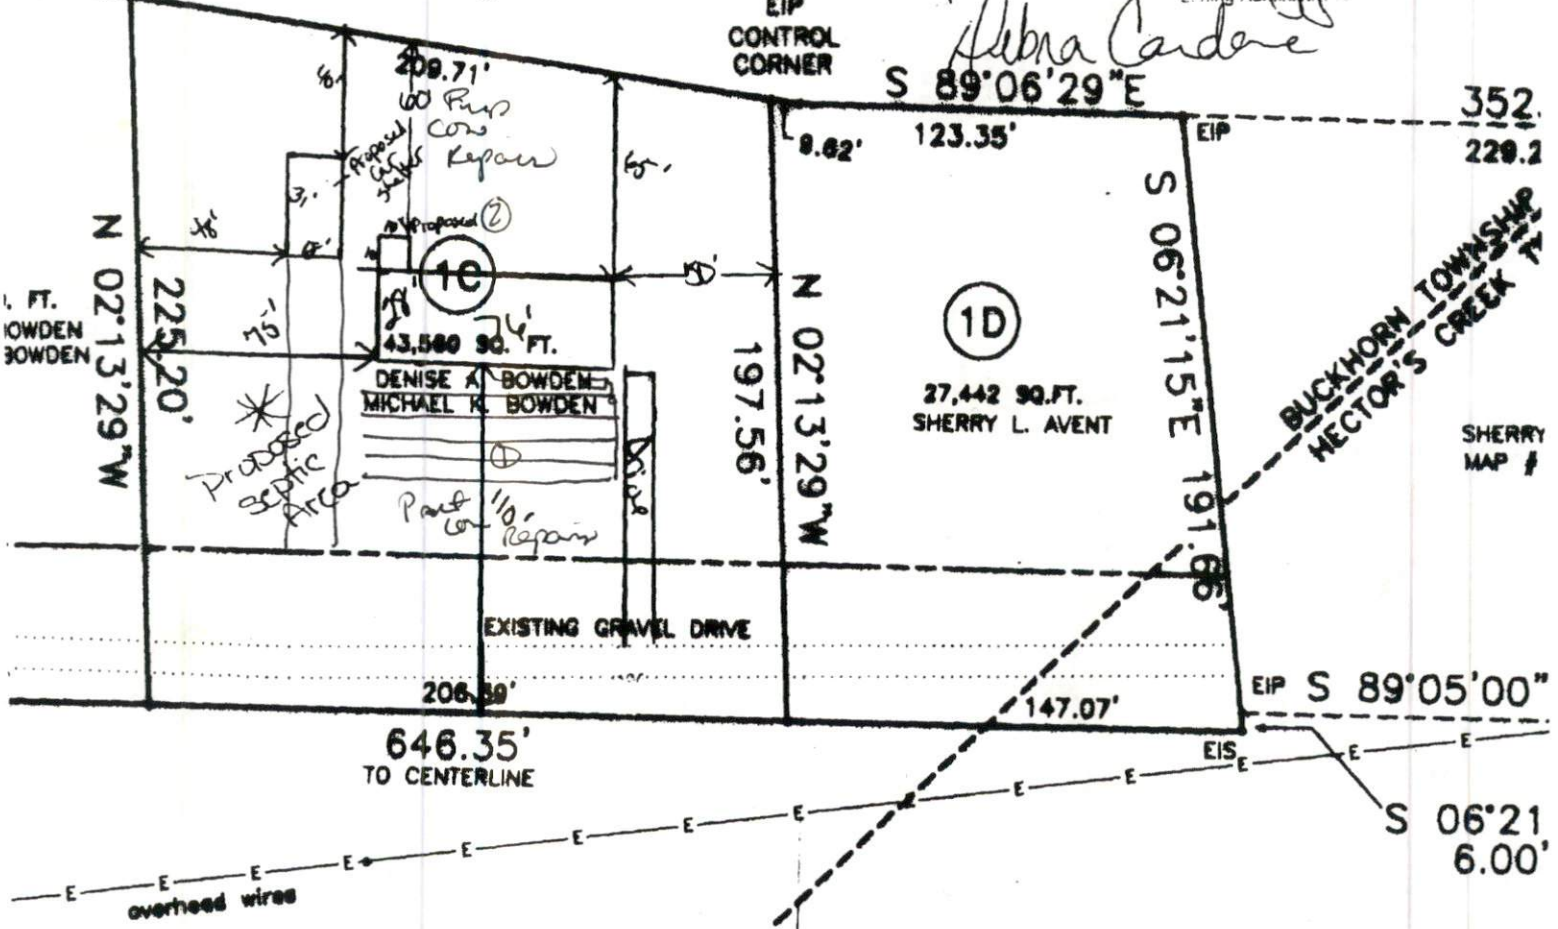

1 FT.
BOWDEN
BOWDEN

646.35'
TO CENTERLINE

352.
229.2

BUCKHORN TOWNSHIP
HECTOR'S CREEK TWP
SHERRY
MAP #

2

ROBERT GLEN SPENCE
MAP # 2002-1485

OWNER:
JUDY AVENT
416 AVERY SPENCE RD.
FUQUAY - VARINA, N.C. 27526

BENTON W. DEWAR AND ASSOCIATES
PROFESSIONAL LAND SURVEYORS
5920 HONEYCUTT ROAD
HOLLY SPRINGS, NC 27540

HARNETT CO. REPR. # (919)-552-9813

MINOR SUBDIV
JUDY S. AV
416 AVERY SP
DEED BOOK 17
MAP # 2003-1
BUCKHORN TO
HARNETT COU
SCALE: 1" = 60
PIN #0884-06
0644-07

60 0
GRAPHIC SCALE -
ZONED RA 20M

TIME 9:11 A.M
598

Law DEPUTY

MAP