

**HARNETT COUNTY DEPARTMENT OF PUBLIC HEALTH PERMIT
TO CONSTRUCT A DRINKING WATER SUPPLY WELL**


Application #: 08-5-20408 PIN #: 0576-71-9885 Parcel #: 12-0576-0021-33

Property Owner: Elbert Maynard Address: 1368 W. Blackman Rd. Dunn, N.C. 28334

Type of Facility Served by Well: SFD Sewage System: conventional

General Conditions of Permit

- Drinking water supply well construction must meet 15A NCAC 02C.100 rules
- The permitted drinking water supply well shall be located in accordance with the **SITE PLAN**
- **ANY ALTERATION** of the site of the site (including location of structures and appurtenance) or modification in use of the well, may subject this Permit to revocation

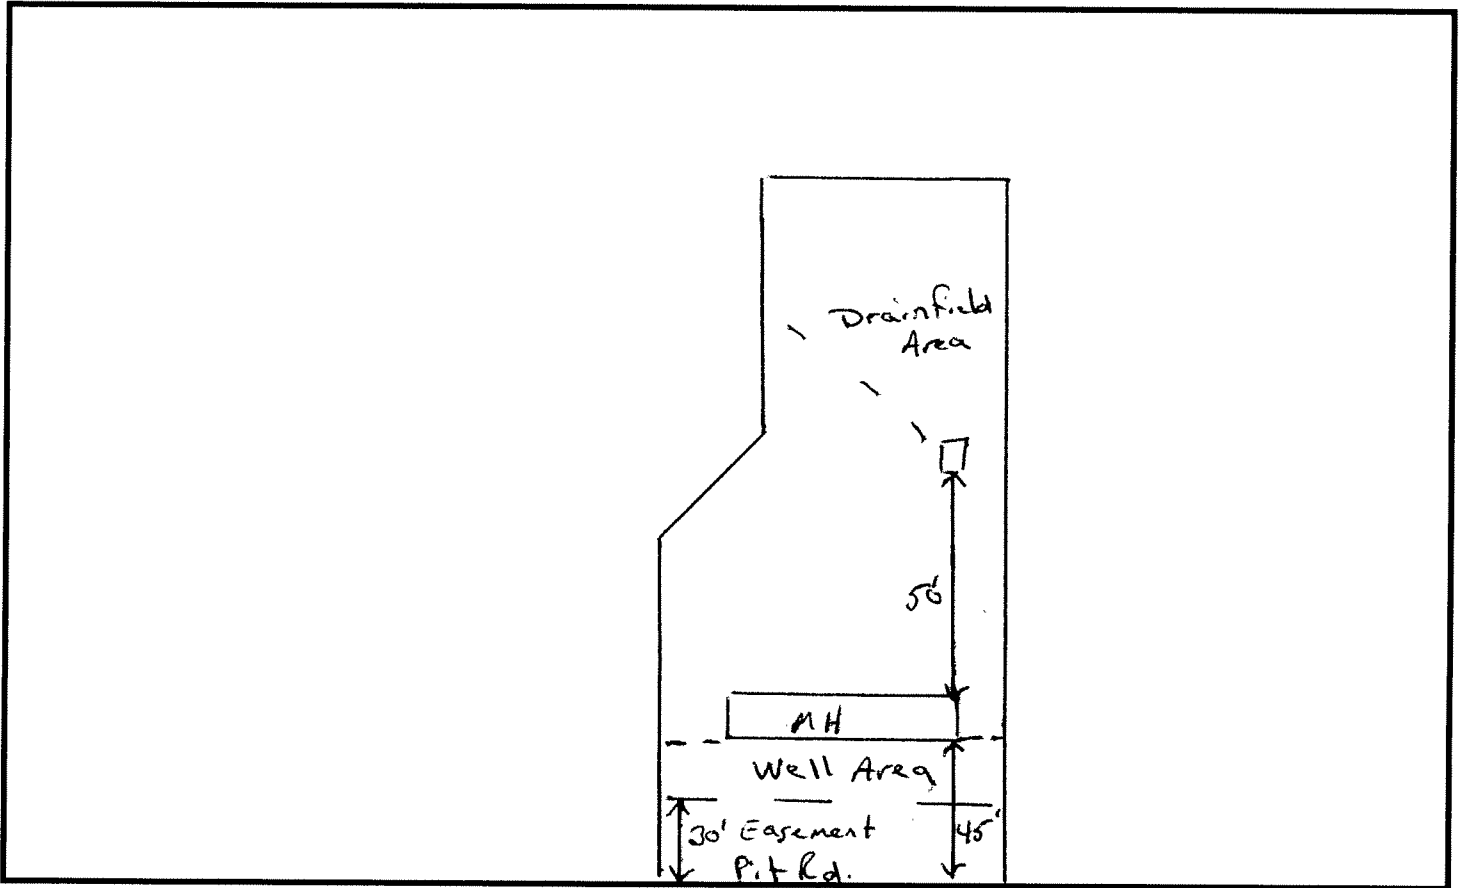

Authorized State Agent *James M. Lewis, R.S.* Date 9/8/2008