

HTE# 08-5-21199L

Harnett County Department of Public Health

20116

PERMIT # 25152

Operation Permit

New Installation Septic Tank Repair Nitrification Line Expansion

Name: (owner) Michael + Robin Koerber

PROPERTY LOCATION: Byrds Pond Rd.

SUBDIVISION David C. Rayner

LOT # _____

System Installer: Ottis Strickland

Registration # _____

Basement with plumbing: Garage Number of Bedrooms 2


Type of Water Supply: Community Public Well Distance from well _____ feet

System Type: II A Types V and VI Systems expire in 5 years.

(In accordance with Table V a)

Owner must contact Health Department 6 months prior to expiration for permit renewal.

This system has been installed in compliance with applicable North Carolina General Statutes, Rules for Sewage Treatment and Disposal, and all conditions of the Improvement Permit and Construction Authorization.

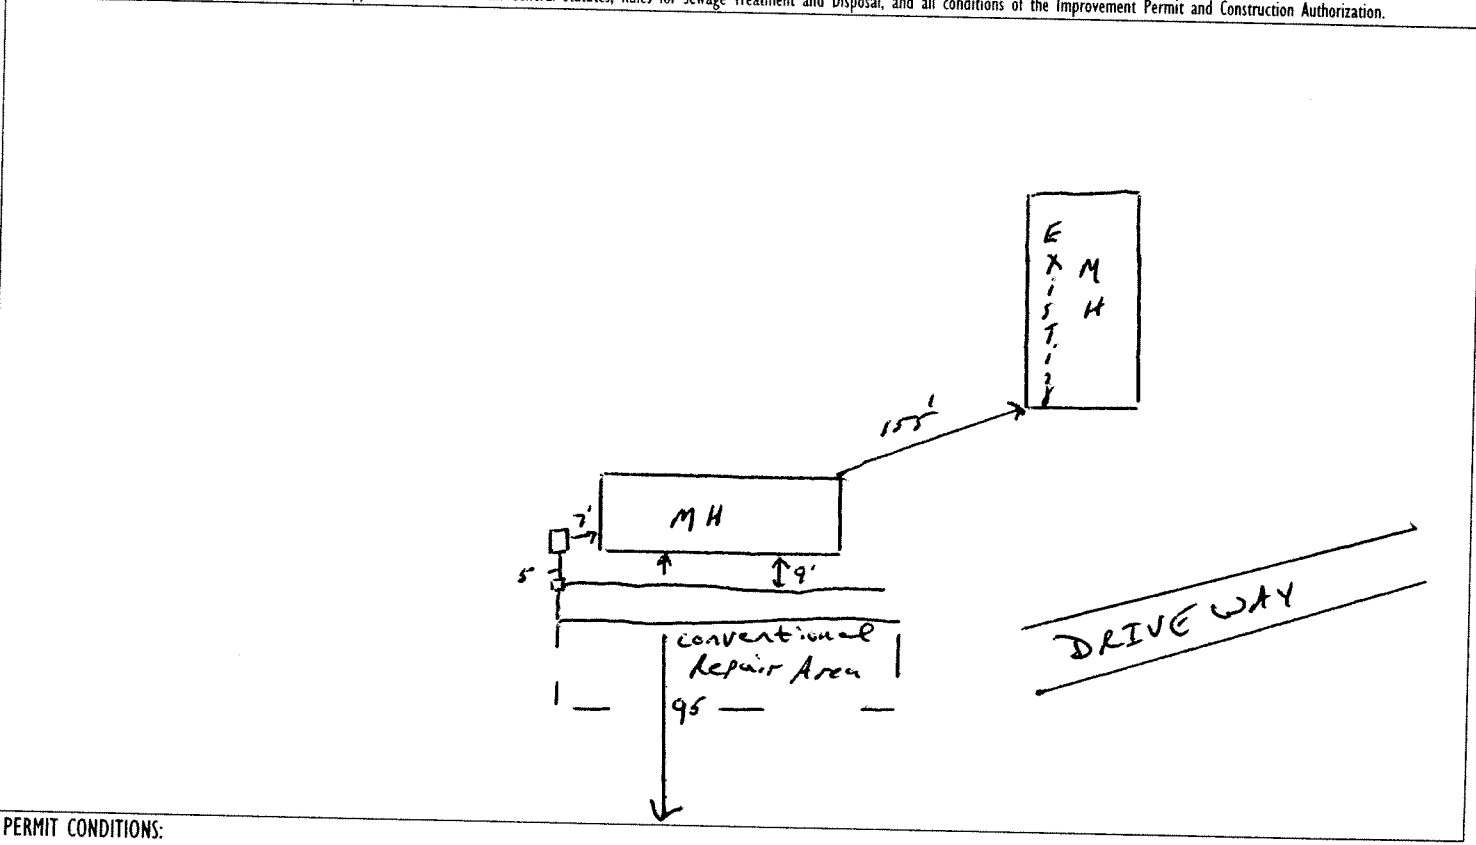

PERMIT CONDITIONS:

- I. Performance: System shall perform in accordance with Rule .1961.
- II. Monitoring: As required by Rule .1961.
- III. Maintenance: As required by Rule .1961. Other: _____
Subsurface system operator required? Yes No
If yes, see attached sheet for additional operation conditions, maintenance and reporting.
- IV. Operation: _____
- V. Other: _____

Following are the specifications for the sewage disposal system on the above captioned property.

Type of system: Conventional Other _____ Septic Tank: 1000 gallons Pump Tank: _____ gallons

Subsurface Drainage Field: No. of ditches 2 exact length of each ditch 80 feet width of ditches 3 feet depth of ditches 18.30 inches

French Drain Required: _____ Linear feet

Authorized State Agent: Doug McSwain, S. Date: 12/17/2008

08-5-21199R

