

HTE# 12-5-30029R

Harnett County Department of Public Health

PERMIT # 27220

Operation Permit

22612

New Installation Septic Tank Nitrification Line Repair Expansion

PROPERTY LOCATION: Singer Rd.

Name: (owner) Royanne Boyce SUBDIVISION Walter Crookers LOT # 11

System Installer: Hebron Boothe Sence Registration # 388

Basement with plumbing: Garage Number of Bedrooms 4


Type of Water Supply: Community Public Well Distance from well _____ feet not install as of this date.

System Type: III-g Types V and VI Systems expire in 5 years.

(In accordance with Table V a)

Owner must contact Health Department 6 months prior to expiration for permit renewal.

This system has been installed in compliance with applicable North Carolina General Statutes, Rules for Sewage Treatment and Disposal, and all conditions of the Improvement Permit and Construction Authorization.

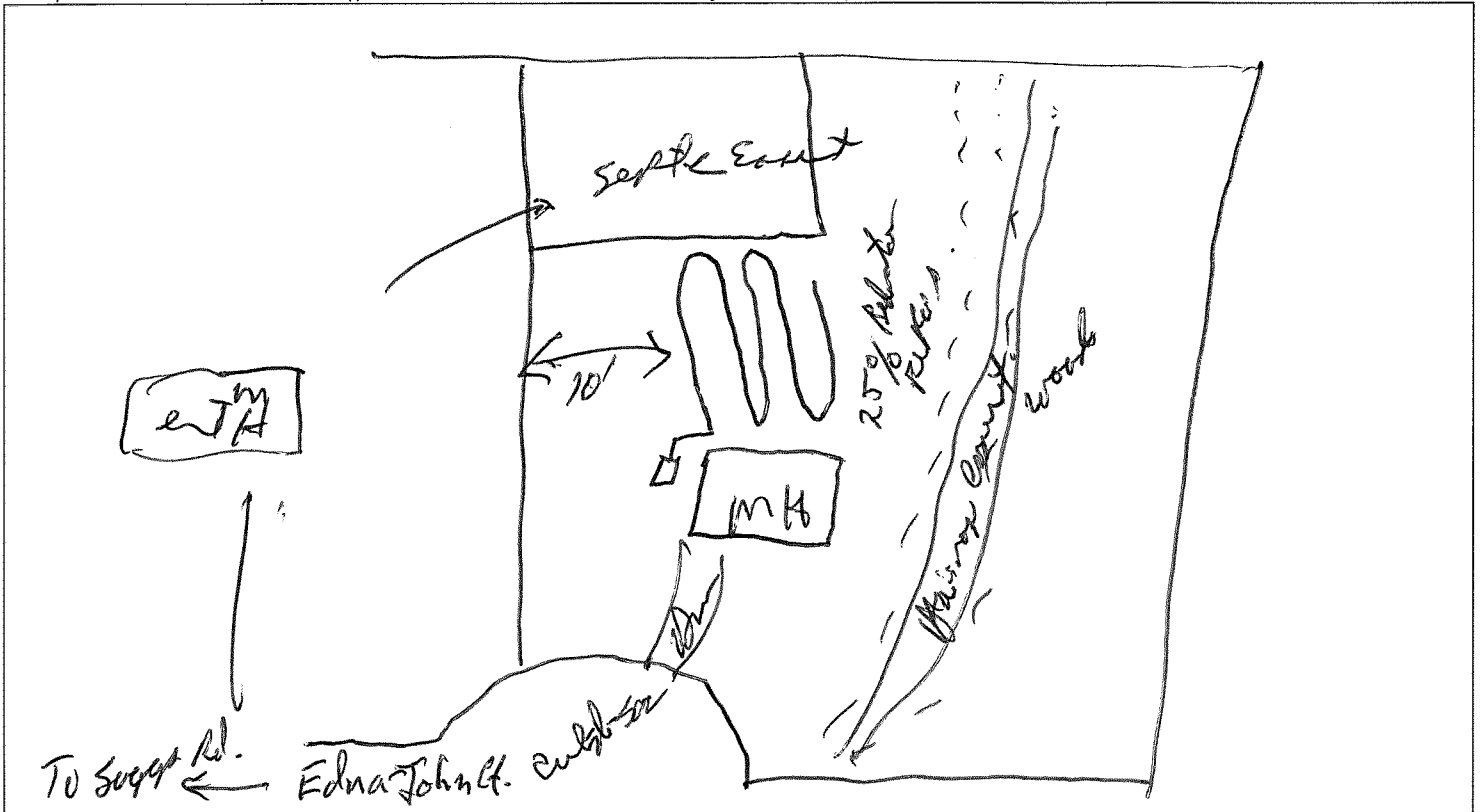

PERMIT CONDITIONS:

- I. Performance: System shall perform in accordance with Rule .1961.
- II. Monitoring: As required by Rule .1961.
- III. Maintenance: As required by Rule .1961. Other: _____
Subsurface system operator required? Yes No
If yes, see attached sheet for additional operation conditions, maintenance and reporting.

- IV. Operation: _____
- V. Other: _____

None D-Box Pump Alarm H2O Line PWR Line

Following are the specifications for the sewage disposal system on the above captioned property.

Type of system: Conventional Other EFZ-Flow Septic Tank: 1200 gallons Pump Tank: _____ gallons
 Subsurface Drainage Field No. of ditches 1 exact length of each ditch 400 feet width of ditches 3 feet depth of ditches 20-18 inches
 French Drain Required: _____ Linear feet

Authorized State Agent John H. Boyd R.E.H.S Date 11-30-12