

HTE# 15-5-36813R

Harnett County Department of Public Health

29786

Improvement Permit

A building permit cannot be issued with only an Improvement Permit

ISSUED TO: Pablo Salazar PROPERTY LOCATION: Pine Oak Ln. (marks rd. SR 111)
 SUBDIVISION: Sweetbriar Est LOT # 112-113
 NEW REPAIR EXPANSION
 Type of Structure: 3BR swm H
 Proposed Wastewater System Type: 25% Reduction Sys.
 Projected Daily Flow: 360 GPD
 Number of bedrooms: 3 Number of Occupants: 6 max
 Basement Yes No
 Pump Required: Yes No May be required based on final location and elevations of facilities
 Type of Water Supply: Community Public Well Distance from well NA feet Permit valid for: Five years
 No expiration
 Permit conditions: Permit and soil consistent with 10/29/15 permit by B. McSwain, REHS-2

Authorized State Agent: [Signature] Date: 01/05/2018 SEE ATTACHED SITE SKETCH
 The issuance of this permit by the Health Department in no way guarantees the issuance of other permits. The permit holder is responsible for checking with appropriate governing bodies in meeting their requirements. This site is subject to revocation if the site plan, plat, or the intended use changes. The Improvement Permit shall not be affected by a change in ownership of the site. This permit is subject to compliance with the provisions of the Laws and Rules for Sewage Treatment and Disposal and to conditions of this permit.

Construction Authorization

(Required for Building Permit)

The construction and installation requirements of Rules .1950, .1952, .1954, .1955, .1956, .1957, .1958, and .1959 are incorporated by references into this permit and shall be met. Systems shall be installed in accordance with the attached system layout.

ISSUED TO: Pablo Salazar PROPERTY LOCATION: Pine Oak Ln. (marks rd. SR 111)
 SUBDIVISION: Sweetbriar Est. LOT # 112-113
 Facility Type: 3BR swm H New Expansion Repair
 Basement? Yes No Basement Fixtures? Yes No
 Type of Wastewater System** 25% Reduction Sys. (Initial) Wastewater Flow: 360 GPD
 (See note below, if applicable
25% Reduction Sys. (Repair)
 Installation Requirements/Conditions
 Septic Tank Size 1000 gallons Number of trenches 3
 Pump Tank Size _____ gallons Exact length of each trench 80 feet Trench Spacing: 9 Feet on Center
 Trenches shall be installed on contour at a Soil Cover: 6 inches
 Maximum Trench Depth of: 18-12 inches (Maximum soil cover shall not exceed 36" above the trench bottom)
 (Trench bottoms shall be level to +1-1/4" in all directions)
 Pump Requirements: _____ ft. TDH vs. _____ GPM Aggregate Depth: NA inches below pipe
NA inches above pipe
NA inches total
 Conditions: Run lines on contour

WATER LINES (INCLUDING IRRIGATION) MUST BE 10FT. FROM ANY PART OF SEPTIC SYSTEM OR REPAIR AREA. NO UTILITIES ALLOWED IN INITIAL OR REPAIR DRAIN FIELD AREA.

**If applicable: I understand the system type specified is different from the type specified on the application. I accept the specifications of this permit.

Owner/Legal Representative Signature: _____ Date: _____
 This Construction Authorization is subject to revocation if the site plan, plat, or the intended use changes. The Construction Authorization shall not be transferred when there is a change in ownership of the site. This Construction Authorization is subject to compliance with the provisions of the Laws and Rules for Sewage Treatment and Disposal and to the conditions of this permit. SEE ATTACHED SITE SKETCH

Authorized State Agent: [Signature] Date: 01/05/2018
ANDREW CORDERO Construction Authorization Expiration Date: 01/05/2023


HTE# 15-5-36813R

Permit # 29786

Harnett County Department of Public Health Site Sketch

ISSUED TO: Pablo Salazar PROPERTY LOCATOR: Pine Oak Ln. (Marks Rd. 52411)
SUBDIVISION Sweetbriar Est LOT # 112+113

Authorized State Agent: *Andrew Curran* Date: 01/05/2018
ANDREW CURRAN

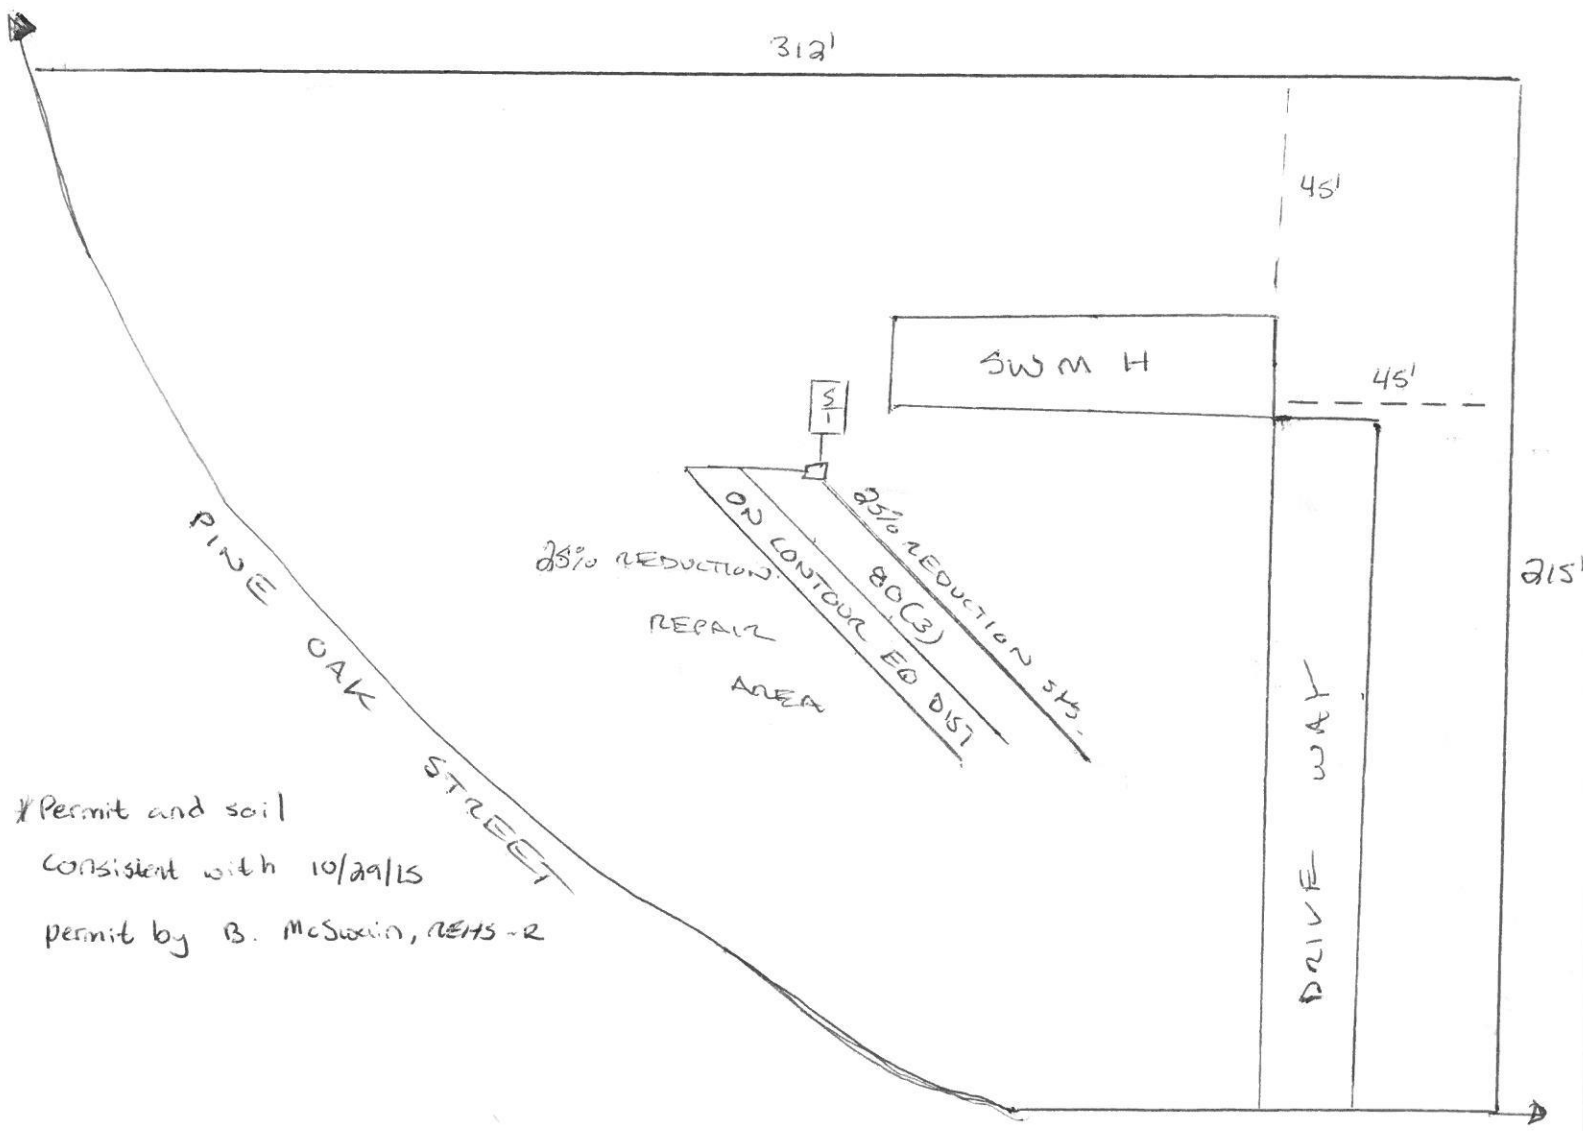

*Permit and soil
consistent with 10/29/15
permit by B. McSwain, REHS-2