

00-50000309

HARNETT COUNTY HEALTH DEPARTMENT

No 18122

IMPROVEMENT PERMIT

Attempt to Repair

Be it ordained by the Harnett County Board of Health as follows: Section III, Item B. "No Person shall begin construction of any building at which a septic tank system is to be used for disposal of sewage without first obtaining a written permit from the Harnett County Health Department."

Name: (owner) Lonnie Johnson

New Installation Septic Tank

Property Location: SR# 1268 Dickerson Rd.

Repairs Nitrification Line

Subdivision _____ Lot # _____

Tax ID # 13-0602-0047-01 Quadrant # 0602-57-5502

Number of Bedrooms Proposed: Three Lot Size: _____

Basement with Plumbing: Garage:

Water Supply: Well Public Community

Distance From Well: 50 ft.

Following is the minimum specifications for sewage disposal system on above captioned property. Subject to final approval.

Type of system: Conventional Other _____

Size of tank: Septic Tank: 1000 gallons Pump Tank: _____ gallons

Subsurface Drainage Field No. of 4 exact length 100 width of 3 depth of 18 max ditches of each ditch 100 ft. ditches 3 ft. ditches 18 in.


French Drain Required: _____ Linear feet

Date: 06 October 2000

This permit is subject to revocation if site plans or intended use change.

Signed: Vernest B. Dodge, R.S.
Environmental Health Specialist

* maintain setbacks
* run lines on contours

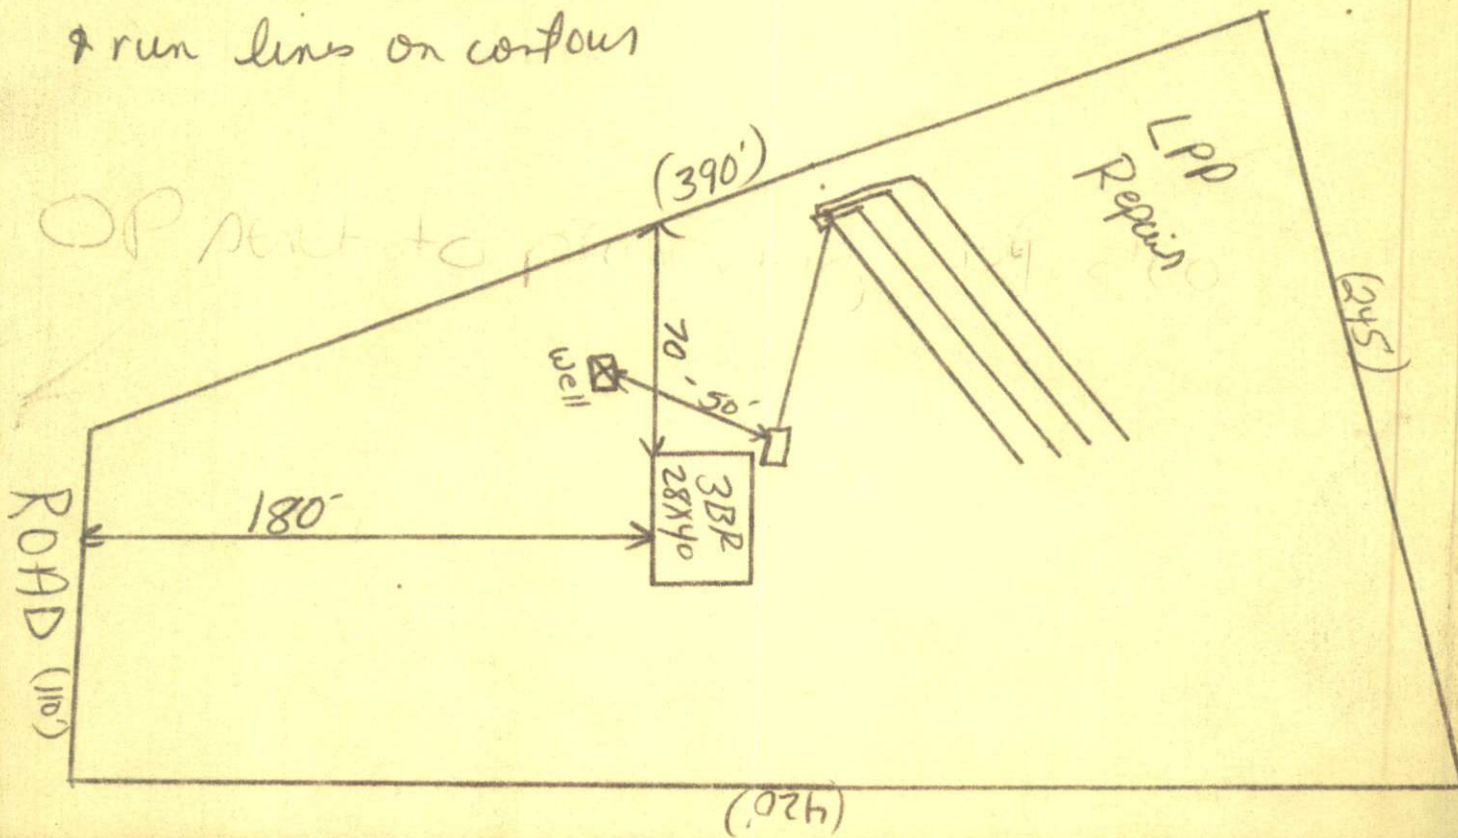

HARNETT COUNTY HEALTH DEPARTMENT
AUTHORIZATION TO CONSTRUCT

Authorization is hereby given to construct a wastewater system to the specifications described by Harnett County Health Department Improvement Permit # 18122. This authorization shall be valid for a period not to exceed five (5) years from the date of issuance. This authorization will be invalid if ownership, site plans, or intended use change.

Owner or Authorized Agent _____

Name: Connie Johnson Telephone # 258-3509

Address: 315 Dickens Rd. Broadway, NC

Property Location: SR# 1268 Road Name Dickens

New Installation _____ Repair Septic Tank Nitrification Lines

Subdivision _____ Lot # _____

Number of Bedrooms Proposed: Three Lot size: _____

Basement _____ With Plumbing _____ Without Plumbing _____

Water Supply: Well Public Minimum Well Setback: 50 ft.

Type of System: Conventional Other _____

Tank Volume: Septic Tank 1000 gallons Pump Chamber _____ gallons

Nitrification Field Specifications

Number of fields 1 Number of Lines per Field 4 Length of lines 100 feet

Width of ditches 3 ft. Depth of ditches 18 max inches

French Drain: Linear feet required _____ Depth of gravel _____

No wastewater system shall be covered or placed into use by any person until an inspection by the Harnett County Health Department has determined that the system has been installed according to the conditions of the improvement permit and that a valid operations permit has been issued.

Authorized Agent for Harnett County Health Department

Name: Vernon R. Cook, P.E. Date: 06 Oct 2000