


SITE/SOIL EVALUATION FOR ON-SITE WASTEWATER

APPLICANT NAME _____

FACTORS		PROFILES												
		1	2	3	4	5	6	7	8	9	10			
LANDSCAPE POSITION	.1940													
SLOPE (%)	.1940													
HORIZON 1 DEPTH		0-36	0-36											
Texture Group	.1941(A)(1)	C	C											
Consistence	.1941	F	F											
Structure	.1941(A)(2)	SBE	SBC											
Mineralogy	.1941(A)(3)	SEN	SEB											
HORIZON 2 DEPTH														
Texture Group	.1941(A)(1)													
Consistence	.1941													
Structure	.1941(A)(2)													
Mineralogy	.1941(A)(3)													
HORIZON 3 DEPTH														
Texture Group	.1941(A)(1)													
Consistence	.1941													
Structure	.1941(A)(2)													
Mineralogy	.1941(A)(3)													
HORIZON 4 DEPTH														
Texture Group	.1941(A)(1)													
Consistence	.1941													
Structure	.1941(A)(2)													
Mineralogy	.1941(A)(3)													
SOIL WETNESS	.1942													
RESTRICTIVE HORIZON	.1944													
SAPROLITE	.1943/.1956													
CLASSIFICATION	.1948	P5	P5											
LONG TERM ACCEPTANCE RATE	.1955	.3	.3											

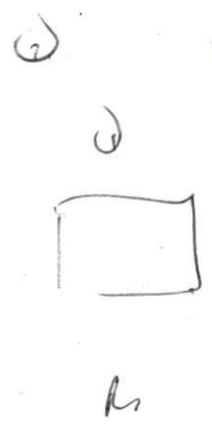

J.E. SMITH EST.
TRACT 5A
PLAT CAB. C SLIDE 114

L-5	N 36°03'12"E	93.18'
L-6	N 36°03'12"E	193.19'
L-7	N 35°29'00"E	72.72'
L-8	N 33°54'34"E	50.95'
L-9	N 31°04'44"E	40.23'
L-10	N 26°41'56"E	49.24'
L-11	N 21°39'27"E	50.32'
L-12	N 16°34'57"E	48.74'
L-13	N 12°30'44"E	48.43'
L-14	N 08°27'27"E	42.81'
L-15	N 05°00'59"E	41.25'
L-16	N 36°12'37"E	103.25'
L-17	N 36°12'37"E	97.61'


TRACT TWO
MAP #2000-667
DIXIE TATUM
MILDRED GODFREY

OWNERS:

BILLIE B. SMITH
14201 ALLISON DR.
RALEIGH N.C. 27615

COLENE S. WILKINS
2303 TAMPA DR.
DURHAM N.C. 27705

N.C. HIGHWAY 42
60' PUBLIC R/W

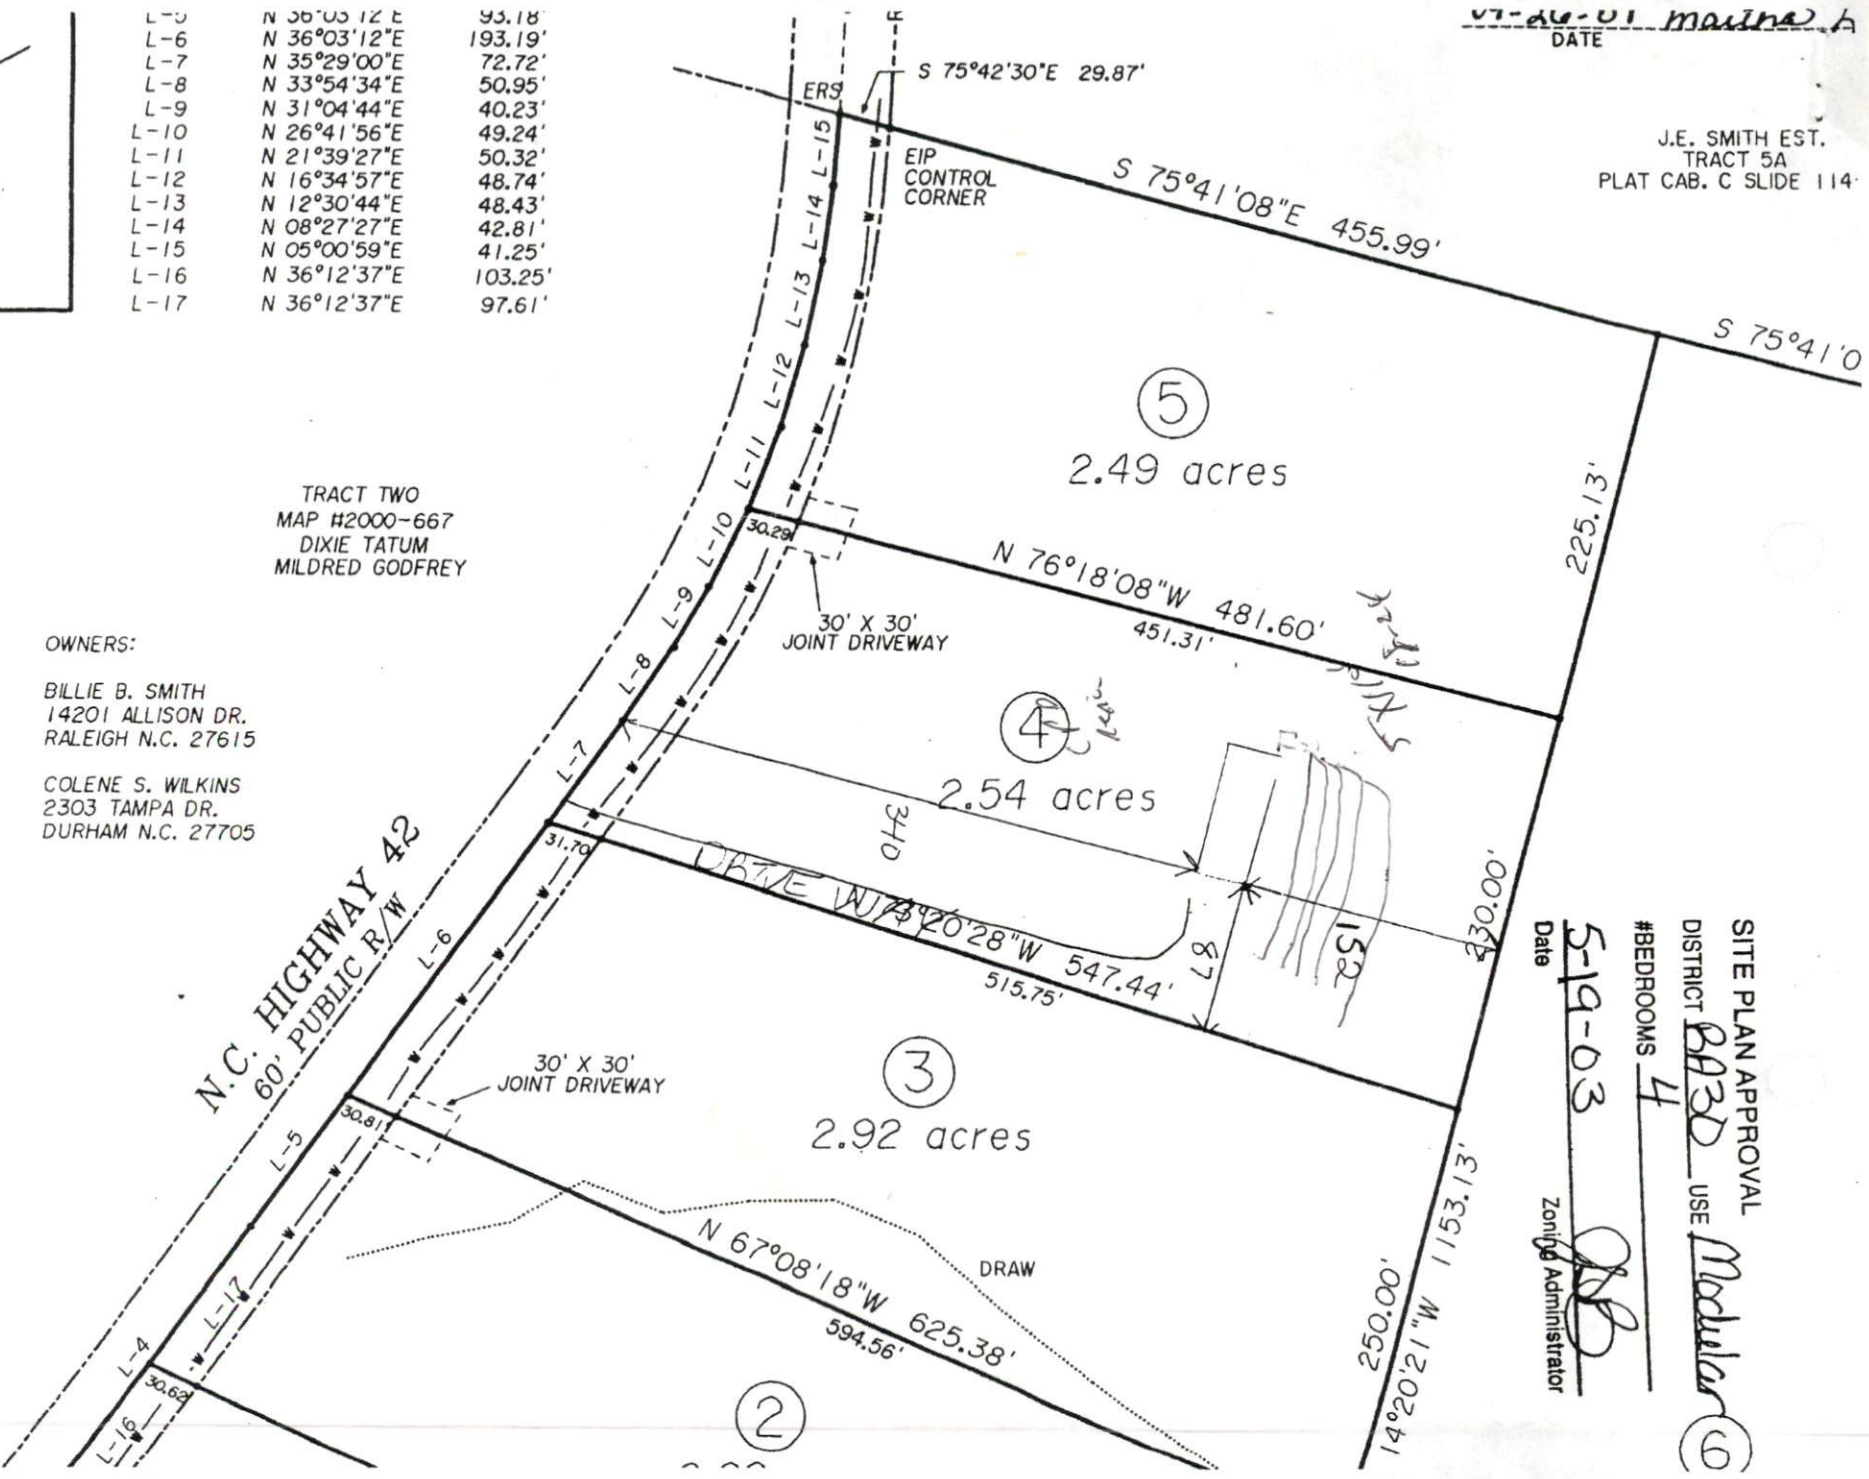

SITE PLAN APPROVAL
DISTRICT RA3D USE Modular
#BEDROOMS 4
Date 5-19-03
Zoning Administrator [Signature]